


**RECORD OF APPROVAL
FOR THE FOURTH AMENDMENT TO THE
SUPERIOR TOWN CENTER
PLANNED DEVELOPMENT (ZONING)**

**TOWN OF SUPERIOR
COUNTY OF BOULDER
STATE OF COLORADO**


The Town of Superior approved an Amendment to the Planned Development for Superior Town Center (Planned Development Amendment #4) by Ordinance #O-4, Series 2018 on April 10, 2018 for the property within the Superior Town Center.

This Fourth Amendment to the Superior Town Center Planned Development is available for inspection at the Superior Town Hall, 124 E. Coal Creek Drive Superior, Colorado 80027.



Phyllis L. Hardin
Superior Town Clerk



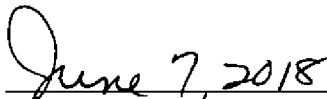

Date

LEGAL DESCRIPTION

PROPERTY DESCRIPTION

A parcel of land situate in Section Nineteen (19), Township One South (T.1S.), Range Sixty-nine West (R.69W.), Sixth Principal Meridian (6th P.M.), Town of Superior, County of Boulder, State of Colorado, more particularly described as follows:

COMMENCING at the North Sixteenth Corner on the West side of said Section 19, monumented by a 2.5" Brass Rod Cap embedded in a concrete median and stamped 'PLS 24014' and assuming the West line of the Southwest Quarter of the Northwest Quarter of said Section 19, monumented at the West Quarter Corner by a 2" Aluminum Pipe with a 2.5" Aluminum Cap stamped 'Frank R. Drexel and 2149', to bear South 03°14'50" East, being a grid bearing of the Colorado State Plane Coordinate System, North American Datum 1983, to a distance of 1316.56 feet, with all bearings borne relative thereto;

THENCE North 88°44'36" East a distance of 164.48 feet to the Westerly line of Superior Town Center Filing No. 1 which is coincidental with the Easterly Right of Way lines of McCalm Boulevard and to the POINT OF BEGINNING;

THENCE South 33°36'24" West a distance of 332.24 feet; THENCE North 07°19'13" West a distance of 319.98 feet; THENCE North 09°12'41" West a distance of 206.40 feet to the North line of said Superior Town Center Filing No. 1;

THENCE North 88°42'30" East along the North line of said Superior Town Center Filing No. 1 a distance of 914.12 feet to the Southwest corner of Parcel 6, a parcel conveyed to the Colorado Department of Transportation per Reception No. 3111195 of the Records of Boulder County and to the beginning point of a curve non-tangent to this course;

THENCE along the Southwesterly line of Parcel 6 and southeasterly along the arc of a curve concave to the Southwest a distance of 288.66 feet, said curve and is subtended by a Chord bearing South 40°40'25" East a distance of 258.66 feet to the Westerly line of Parcel 5A, a parcel conveyed to the Colorado Department of Transportation per Reception No. 3278852 of the Records of Boulder County;

THENCE North 09°12'41" West a distance of 31.39 feet; THENCE South 45°06'17" East a distance of 143.76 feet to the Northwest corner of Parcel 34REV X, a parcel conveyed to the Town of Superior per Reception No. 3311196 of the Records of Boulder County;

THENCE South 33°36'24" West a distance of 332.24 feet; THENCE North 07°19'13" West a distance of 319.98 feet; THENCE North 09°12'41" West a distance of 206.40 feet to the North line of said Superior Town Center Filing No. 1;

SIGNATURE BLOCKS

BOARD OF TRUSTEES CERTIFICATE

Approved by the Board of Trustees of the Town of Superior, State of Colorado. Witness my hand the corporate seal of the Town of Superior, on the day of June 20, 2018. Attest: Phyllis L. Hardin, Town Clerk



TOWN CLERK CERTIFICATE

I certify that this instrument as approved by the Board of Trustees No. 0-4 Series 20, 18, was filed in my office on the 7th day of June 20, 2018, at 11:00 a.m./dock am/pm. Witness my hand the corporate seal of the Town of Superior, on the day of June 20, 2018. Phyllis L. Hardin, Town Clerk

CERTIFICATE OF OWNERSHIP: RC SUPERIOR, LLC, a Delaware limited liability company. By: Superior Town Center ASL1 VII Holdings, LLC, a Delaware limited liability company, its sole Member. By: Avanti Strategic Land Investors VII, L.L.P., a Delaware limited liability limited partnership, its sole Member. By: Avanti Properties Group II, L.L.P., a Delaware limited liability limited partnership, its Managing General Partner. By: Avanti Management Corporation, a Florida corporation, its sole General Partner

I certify that I, Shannon Kaitland Staunton, the sole owner of the property and consent to this plan.

In witness whereof I hereunto set my hand this 5th day of June 2018.

Shannon Kaitland Staunton, Owners


STATE OF FLORIDA) County of ORANGE)

The foregoing certificate of ownership was acknowledged before me this 5th day of June 2018 by Shannon Kaitland Staunton. My commission expires: 1/22/22. Shannon Kaitland Staunton, Notary Public

STATE OF CALIFORNIA) County of SAN DIEGO) Mortgagees or Lien Holders. Shannon Kaitland Staunton, Notary Public

The foregoing certificate of ownership was acknowledged before me this 6th day of June 2018 by Scott Dritchard. My commission expires: July 17, 2020. Anne M. Wilkins, Notary Public

VICINITY MAP

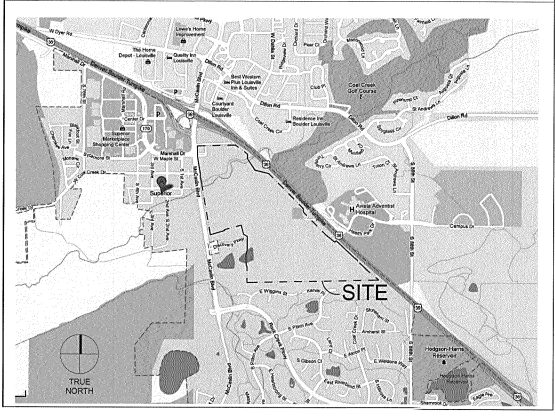

RC SUPERIOR, LLC. ATTENTION: R. RANDY GOODSON. 12275 EL CAMINO REAL, SUITE 100. SAN DIEGO, CALIFORNIA 92130. VOICE: 656-345-3643

DEVELOPER

ADDITIONALLY EXCEPTING THEREFROM BLOCK 12 OF THAT CERTAIN LOT LINE ADJUSTMENT PLAT OF BLOCK 12, PARCEL H AND SUPERLOT 1 OF SUPERIOR TOWN CENTER FILING NO. 18 UNDER RECEPTION NUMBER 03415628 WITH THE COUNTY OF BOULDER, COLORADO RECORDED 12/02/2014.

Said parcel of land, less the Superior Cemetery parcel, contains 156.350 acres, more or less (1).

EXCEPTING THEREFROM all that portion of the Superior Cemetery that lies within the East Half of the Northwest Quarter of Section 19, Township 1 South, Range 69 West of the 6th Principal Meridian, County of Boulder, State of Colorado, more particularly described as follows:

COMMENCING at the Center Quarter corner of said Section 19, monumented by a 3 1/4" Aluminum Cap on a #6 Rebar and stamped LS 24607 and 1996, and assuming the East line of the Northwest Quarter of said Section 19, monumented at the North Quarter corner of said Section 19, monumented by a 3 1/4" Aluminum Cap on a #6 Rebar stamped PLS 24607 and 2012, to bear North 09°02'40" West, being a grid bearing of the Colorado State Plane Coordinate System, North American Datum 1983, to a distance of 2421.43 feet, with all bearings borne relative thereto;

THENCE North 09°02'40" West along the East line of the Northwest Quarter of said Section 19 a distance of 190.53 feet to the POINT OF BEGINNING; The following Three (3) courses are along the Southerly, Westerly and Northerly lines of the Superior Cemetery as described in an Agreement recorded May 16, 2003 as Reception No. 2442477 of the Records of Boulder County and illustrated in that Land Survey Plat deposited in the Records of Boulder County as LS-03-06011.

THENCE South 89°41'00" West a distance of 238.00 feet; THENCE North 09°40'30" West a distance of 271.00 feet; THENCE North 89°17'25" East a distance of 241.51 feet to the East line of the Northwest Quarter of said Section 19;

THENCE South 09°40'30" East along the East line of the Northwest Quarter of said Section 19 a distance of 229.46 feet to the POINT OF BEGINNING.

SIGNATURE BLOCKS (CONTINUED)

CERTIFICATE OF OWNERSHIP: TOWN OF SUPERIOR, COLORADO

I certify that I, Clint Folsom, am an owner representative of the property and consent to this plan.

In witness whereof I hereunto set my hand this 7th day of June 2018. Clint Folsom

Town of Superior, Colorado STATE OF COLORADO)

County of Boulder) The foregoing certificate of ownership was acknowledged before me this 7th day of June 2018 by Clint Folsom.

My commission expires: 2-6-2021. Phyllis L. Hardin, Notary Public



Table with columns: STREET NAME KEY, PDA #2 STREET NAME, PDA #3 STREET NAME. Rows include: STREET ONE (CREEK VIEW WAY), AVENUE A (GATEWAY DRIVE), AVENUE B (MARSHALL ROAD), AVENUE C (PROMENADE DRIVE), AVENUE D (SUPERIOR DRIVE), STREET THREE (OLD RAIL WAY), DISCOVERY PARKWAY SOUTH (VILLAGE GREEN WAY), DISCOVERY PARKWAY NORTH (STREET 5), AVENUE C WESTBOUND (AVENUE C SOUTHBOUND), AVENUE C WESTBOUND (AVENUE C NORTHBOUND), AVENUE D (AVENUE E).

STREET NAMES THAT CHANGED BETWEEN PDA #2 AND PDA #3 ARE LISTED.

SHEET INDEX

Table with columns: PLANNING/LAND USE SHEET NUMBER, SHEET TITLE. Rows include: CS1 (FIGURE B) COVER SHEET 1, CS1.1 (FIGURE D) BUILD-TO-SUIT/BOX DIAGRAM, CS1.2 (FIGURE A) LAND USE CONCEPT BLOCK DIAGRAM, CS1.3 (FIGURE A) BUILDING MASS DIAGRAM, CS1.4 (FIGURE H) SITE DEVELOPMENT PLAN W/ PROPOSED GRADING (NORTH PORTION OF SITE), CS1.5 (FIGURE H) SITE DEVELOPMENT PLAN W/ PROPOSED GRADING (SOUTH PORTION OF SITE), SP2.0a (FIGURE C.1) ILLUSTRATIVE STREET SECTIONS 1, SP2.0b (FIGURE C.2) ILLUSTRATIVE STREET SECTIONS 2, SP2.1a (FIGURE C.3) ILLUSTRATIVE STREET SECTIONS 3, SP2.1b (FIGURE C.4) ILLUSTRATIVE STREET SECTIONS 4, SP2.2 (FIGURE G.5) RESIDENTIAL TYPOLOGIES, ARCHITECTURE A1.1 (FIGURE G.1) ARCHITECTURAL PRECEDENTS (CORE AREA), A1.2 (FIGURE G.2) ARCHITECTURAL PRECEDENTS (COMMUNITY BUILDINGS, FREE-STANDING OFFICE, SOUTH PARCEL RESIDENTIAL), A1.3 (FIGURE G.4) CONCEPTUAL STREETS/SCAPES/ARCHITECTURAL CHARACTER STUDIES, A1.4 (FIGURE G.5) CONCEPTUAL STREETS/SCAPES/ARCHITECTURAL CHARACTER STUDIES, LANDSCAPE L1.0 (FIGURE E.1) PRELIMINARY MASTER LANDSCAPING PLAN/OPEN SPACE & PARKS PLAN (NORTH PORTION OF SITE), L1.1 (FIGURE E.2) PRELIMINARY MASTER LANDSCAPING PLAN/OPEN SPACE & PARKS PLAN (SOUTH PORTION OF SITE), L1.2 (FIGURE D) ARCHITECTURAL PRECEDENTS (CORE AREA), PD CIVIL TECHNICAL SHEET SET C1.0 EXISTING CONDITIONS PLAN (NORTH PORTION OF SITE), C1.1 EXISTING CONDITIONS PLAN (SOUTH PORTION OF SITE), C1.2 PRELIMINARY DRAINAGE PLAN, C1.3 PRELIMINARY UTILITY PLAN (NORTH), C1.4 PRELIMINARY UTILITY PLAN (SOUTH), PROJECT IMPLEMENTATION RIGHTS AND OBLIGATIONS P1.0 PROJECT IMPLEMENTATION RIGHTS AND OBLIGATIONS

NOTE: The Design Guidelines Supplement included color versions of selected sheets, renamed as Figure A, Figure B, etc. Those Figures were color versions of the selected black and white sheets (CS1.2, etc) and were produced in color to communicate the information at a small scale. The sheet index above lists the figure and corresponding sheet together. The colored areas are now shown with a unique cross-hatch type so that each plan sheet can be understood regardless of it being printed or viewed in color or black and white.

RC SUPERIOR 12275 El Camino Real Suite 100 San Diego, CA 92130

Vested Rights: This Plan constitutes a site specific development plan as defined in Section 24-68-101, et seq., C.R.S., and Chapter 16 of the Superior Municipal Code, available at the Superior Town Hall, 124 East Coal Creek Drive, Superior, Colorado. This PD incorporates the Design Guidelines Supplement by reference, and such Design Guidelines Supplement shall be considered part of the PD. The term and other conditions of these vested rights are further described in the development agreement dated March 11, 2013.

NOTES: 1. Neither PDA #3 or PDA # 4 supersedes or replaces any sheets or Design Guidelines in PDA #1 and PDA #2 for Block 12. Block 12 shall be subject to the Design Guidelines adopted in PDA #1, as amended by PDA #2, and Block 12 shall be zoned as set forth in PDA #1, as amended by PDA #2. 2. In the event of a conflict between the Design Guidelines Supplement and this plan sheet, this plan sheet shall control.

SUPERIOR TOWN CENTER PD AMENDMENT #4

PROJ. NO. DRAWN: CHECKED: APPROVED: APRIL 10 2018 DATE: SUBMITTALS:

04.03.2018 PLANNING COMMISSION 04.10.2018 TOWN BOARD APPROVAL 06.08.2018 FINAL SUBMISSION

SHEET TITLE: ISSUED FOR DESIGN SUBMITTAL - NOT FOR CONSTRUCTION COVER SHEET

SCALE: SHEET NUMBER CS01

LEGAL DESCRIPTION

PROPERTY DESCRIPTION

A parcel of land situate in Section Nineteen (19), Township One South (T.1S.), Range Sixty-nine West (R.69W.), Sixth Principal Meridian (6th P.M.), Town of Superior, County of Boulder, State of Colorado, more particularly described as follows:

COMMENCING at the North Sixteenth Corner on the West side of said Section 19, monumented by a 2.5" Brass Rock Cap embedded in a concrete median and stamped "PLS 29761" and assuming the West line of the Southwest Quarter of the Northwest Quarter of said Section 19, monumented at the West Quarter Corner by a 2" Aluminum Pipe with a 2.5" Aluminum Cap stamped "Frank R. Drexel and 2149", to bear South 01°14'50" East, being a grid bearing of the Colorado State Plane Coordinate System, North Zone, North American Datum 1983/92, a distance of 1316.98 feet, with all bearings herein relative thereto;

THENCE North 88°44'36" East a distance of 164.48 feet to the Westerly line of Superior Town Center Filing No. 1 which is coincidental with the Easterly Right of Way lines of McCaslin Boulevard and to the **POINT OF BEGINNING**;

The next Three (3) courses are along the Westerly lines of the Superior Town Center Filing No. 1 recorded February 4, 2013 as Reception No. 3287103 of the Records of Boulder County:

THENCE North 09°49'34" West a distance of 297.96 feet;
THENCE North 08°19'35" West a distance of 139.98 feet;
THENCE North 00°10'10" East a distance of 226.84 feet to the North line of said Superior Town Center Filing No. 1;

THENCE North 88°42'50" East along the North line of said Superior Town Center Filing No. 1 a distance of 914.12 feet to the Southwesterly line of Parcel 6, a parcel conveyed to the Colorado Department of Transportation per Reception No. 3311195 of the Records of Boulder County and to the beginning point of a curve non-tangent to this course;

THENCE along the Southwesterly line of Parcel 6 and southeasterly along the arc of a curve concave to the Southwest a distance of 358.66 feet, said curve has a Radius of 5594.58 feet, a Delta of 03°40'23" and is subtended by a Chord bearing South 54°03'32" East a distance of 358.60 feet to the Westerly line of Parcel 5A, a parcel conveyed to the Colorado Department of Transportation per Reception No. 3278852 of the Records of Boulder County;

The next Four (4) courses are along the Southwesterly lines of Parcel 5 and Parcel 5A, parcels conveyed to the Colorado Department of Transportation per Reception No. 3278852 of the Records of Boulder County:

THENCE South 00°09'03" East a distance of 112.62 feet;
THENCE South 33°36'24" East a distance of 332.24 feet;
THENCE South 76°33'19" East a distance of 339.96 feet;

THENCE South 45°06'17" East a distance of 1143.76 feet to the Northwest corner of Parcel 34REV X, a parcel conveyed to the Town of Superior per Reception No. 3311198 of the Records of Boulder County;

The next Three (3) courses are along the Northeasterly lines of said Parcel 34REV X:

THENCE South 45°06'17" East a distance of 40.00 feet;
THENCE South 00°02'40" East a distance of 31.39 feet;
THENCE South 45°06'17" East a distance of 491.08 feet to the Northwest corner of Parcel 3, a parcel conveyed to the Colorado Department of Transportation per Reception No. 3292608 of the Records of Boulder County, the Northerly line of said Parcel 3 being coincidental with the North line of the Southeast Quarter of said Section 19;

The next Seven (7) courses are along the Southwesterly Right of Way line of Highway 36, acquired as Parcel 3 in Reception No. 3292608 of the Records of Boulder County:

THENCE South 44°53'45" East a distance of 271.52 feet;
THENCE South 51°12'24" East a distance of 282.51 feet;
THENCE North 44°53'46" East a distance of 49.97 feet;

THENCE South 45°06'14" East a distance of 20.98 feet to a Point of Curvature;
THENCE along the arc of a curve concave to the Northeast a distance of 694.29 feet, said curve has a Radius of 11531.56 feet, a Delta of 03°26'59" and is subtended by a Chord bearing South 46°49'43" East a distance of 694.18 feet to the end point of said curve;

THENCE South 44°48'05" East a distance of 316.20 feet;
THENCE South 00°07'05" East a distance of 369.75 feet to the South line of the North Half of the Southeast Quarter of said Section 19;

THENCE South 88°57'26" West along said South line a distance of 1850.30 feet to the Center-South Sixteenth Corner of said Section 19;

THENCE South 88°43'30" West along the South line of the Northeast Quarter of the Southwest Quarter of said Section 19 a distance of 1327.02 feet to the West line thereof;

THENCE North 00°13'16" East along the West line of the Northeast Quarter of the Southwest Quarter of said Section 19 a distance of 385.18 feet;
THENCE North 58°04'19" West a distance of 15.51 feet;

THENCE North 12°42'39" West a distance of 30.44 feet;
THENCE North 02°40'43" West a distance of 223.26 feet;
THENCE North 13°53'20" East a distance of 132.46 feet to the Southeast corner of the Discovery Office Park, a Minor Subdivision Plat recorded January 24, 2002 as Reception No. 2246377 of the Records of Boulder County;

THENCE North 00°13'16" East along the East line of said Discovery Office Park a distance of 335.51 feet;
THENCE North 60°39'58" West a distance of 103.04 feet;

THENCE North 15°03'36" West a distance of 224.80 feet;
THENCE South 74°56'24" West a distance of 421.03 feet;

THENCE South 15°03'36" East a distance of 22.39 feet the Southerly boundary line of the Superior Town Center Filing No. 1;

THENCE South 73°50'24" West along said Southerly line a distance of 355.67 feet to the most Southwesterly corner of the Superior Town Center Filing No. 1;

The next Two (2) courses are along a Westerly line of the Superior Town Center Filing No. 1 recorded February 4, 2013 as Reception No. 3287103 of the Records of Boulder County, the Westerly lines of said subdivision being coincidental with the Easterly Right of Way lines of McCaslin Boulevard:

THENCE North 00°51'48" West a distance of 152.34 feet;
THENCE North 09°57'12" West a distance of 1229.42 feet to the South corner point of a parcel of land dedicated for McCaslin Boulevard Right of Way by action of said Superior Town Center Filing No. 1;

THENCE North 04°41'56" West along the Easterly line of said Right of Way parcel a distance of 102.76 feet to the **POINT OF BEGINNING**.

EXCEPTING THEREFROM all that portion of the Superior Cemetery that lies within the East Half of the Northwest Quarter of Section 19, Township 1 South, Range 69 West of the 6th Principal Meridian, County of Boulder, State of Colorado, more particularly described as follows:

COMMENCING at the Center Quarter Corner of said Section 19, monumented by a 3 1/4" Aluminum Cap on a #6 Rebar and stamped LS 24667 and 1996, and assuming the East line of the Northwest Quarter of said Section 19, monumented at the North Quarter corner of said Section 19, monumented by a 3 1/4" Aluminum Cap on a #6 Rebar stamped PLS 2496 and 2012, to bear North 00°02'40" West, being a grid bearing of the Colorado State Plane Coordinate System, North Zone, North American Datum 1983/92, a distance of 2647.43 feet, with all bearings herein relative thereto;

THENCE North 00°02'40" West along the East line of the Northwest Quarter of said Section 19 a distance of 190.53 feet to the **POINT OF BEGINNING**;

The following Three (3) courses are along the Southerly, Westerly and Northerly lines of the Superior Cemetery as described in an Agreement recorded May 16, 2003 as Reception No. 2442477 of the Records of Boulder County and illustrated in that Land Survey Plat deposited in the Records of Boulder County as LS-03-0011:

THENCE South 89°41'10" West a distance of 238.00 feet;
THENCE North 00°46'59" East a distance of 271.00 feet;

THENCE North 89°13'28" East a distance of 241.51 feet to the East line of the Northwest Quarter of said Section 19;

THENCE South 00°02'40" East along the East line of the Northwest Quarter of said Section 19 a distance of 272.94 feet to the **POINT OF BEGINNING**.

Said parcel of land, less the Superior Cemetery parcel, contains 156.350 acres, more or less ().

ADDITIONALLY EXCEPTING THEREFROM BLOCK 12 OF THAT CERTAIN LOT LINE ADJUSTMENT PLAT OF BLOCK 12, PARCEL H AND SUPERLOT 1 OF SUPERIOR TOWN CENTER FILING NO. 1B UNDER RECEPTION NUMBER 03415628 WITH THE COUNTY OF BOULDER, COLORADO RECORDED 12/02/2014.

DEVELOPER

RC SUPERIOR, LLC
ATTENTION: R. RANDY GOODSON
12275 EL CAMINO REAL SUITE 100
SAN DIEGO, CALIFORNIA 92130
VOICE: 658-345-3643

SIGNATURE BLOCKS

BOARD OF TRUSTEES CERTIFICATE

Approved by the Board of Trustees of the Town of Superior, State of Colorado.
Witness my hand the corporate seal of the Town of Superior _____ on the day of _____, 20____.

Attest: _____
Town Clerk Mayor

TOWN CLERK CERTIFICATE

I certify that this instrument as approved by (Resolution/Ordinance) No. _____, Series 20____, was filed in my office on the _____ day of _____, 20____, at _____ o'clock am/pm.

Witness my hand the corporate seal of the Town of Superior _____ on the day of _____, 20____.

Town Clerk

CERTIFICATE OF OWNERSHIP: RC SUPERIOR, LLC, a Delaware limited liability company
By: Superior Town Center ASLI VII Holdings, LLC, a Delaware limited liability company, its sole Member
By: Avanti Strategic Land Investors VII, L.L.P., a Delaware limited liability limited partnership, its sole Member
By: Avanti Properties Group II, L.L.P., a Delaware limited liability limited partnership, its Managing General Partner
By: Avanti Management Corporation, a Florida corporation, its sole General Partner

Notary Public

I certify that I, _____, am the sole owner of the property and

consent to this plan.

In witness whereof I hereunto set my hand this ____ day of _____, 20____.

Owners

STATE OF FLORIDA)

) ss.

County of ORANGE)

The foregoing certificate of ownership was acknowledged before me this _____

day of _____, 20____, by _____.

My commission expires: _____

Notary Public

Mortgagees or Lien Holders

STATE OF CALIFORNIA)

) ss.

County of SAN DIEGO)

The foregoing certificate of ownership was acknowledged before me this _____

day of _____, 20____, by _____.

My commission expires: _____

Notary Public

SIGNATURE BLOCKS (CONTINUED)

CERTIFICATE OF OWNERSHIP: TOWN OF SUPERIOR, COLORADO

I certify that I, _____, am an owner representative of the property and

consent to this plan.

In witness whereof I hereunto set my hand this ____ day of _____, 20____.

Town of Superior, Colorado

STATE OF COLORADO)

) ss.

County of Boulder)

The foregoing certificate of ownership was acknowledged before me this _____

day of _____, 20____, by _____.

My commission expires: _____

Notary Public

STREET NAME KEY	
PDA #2 STREET NAME	PDA #3 STREET NAME
STREET ONE	CREEK VIEW WAY
AVENUE A	GATEWAY DRIVE
AVENUE B	MARSHALL ROAD
AVENUE C	PROMENADE DRIVE
AVENUE D	SUPERIOR DRIVE
STREET THREE	OLD RAIL WAY
DISCOVERY PARKWAY SOUTH	VILLAGE GREEN WAY
DISCOVERY PARKWAY NORTH	STREET 5
AVENUE C EASTBOUND	AVENUE C SOUTHBOUND
AVENUE C WESTBOUND	AVENUE C NORTHBOUND
AVENUE D	AVENUE E

STREET NAMES THAT CHANGED BETWEEN PDA #2 AND PDA #3 ARE LISTED.

RC SUPERIOR
12275 El Camino Real
Suite 100
San Diego, CA 92130

Vested Rights:
This Plan constitutes a site specific development plan as defined in Section 24-68-101, et, seq., C.R.S., and Chapter 16 of the Superior Municipal Code, available at the Superior Town Hall, 124 East Coal Creek Drive, Superior, Colorado. This PD incorporates the Design Guidelines Supplement by reference, and such Design Guidelines Supplement shall be considered part of the PD. The term and other conditions of these vested rights are further described in the development agreement dated March 11, 2013.

NOTES:
1. Neither PDA #3 or PDA # 4 supersedes or replaces any sheets or Design Guidelines in PDA #1 and PDA #2 for Block 12. Block 12 shall be subject to the Design Guidelines adopted in PDA #1, as amended by PDA #2, and Block 12 shall be zoned as set forth in PDA #1, as amended by PDA #2.
2. In the event of a conflict between the Design Guidelines Supplement and this plan sheet, this plan sheet shall control.

SUPERIOR TOWN CENTER
PD AMENDMENT #4

PROJ. NO.
DRAWN:
CHECKED:
APPROVED: APRIL 10 2018
DATE:
SUBMITTALS:
04.03.2018 PLANNING COMMISSION
04.10.2018 TOWN BOARD APPROVAL
06.06.2018 FINAL SUBMISSION


SHEET TITLE:

ISSUED FOR DESIGN
SUBMITTAL - NOT FOR
CONSTRUCTION
COVER SHEET

SCALE:
SHEET NUMBER

CS01

VICINITY MAP

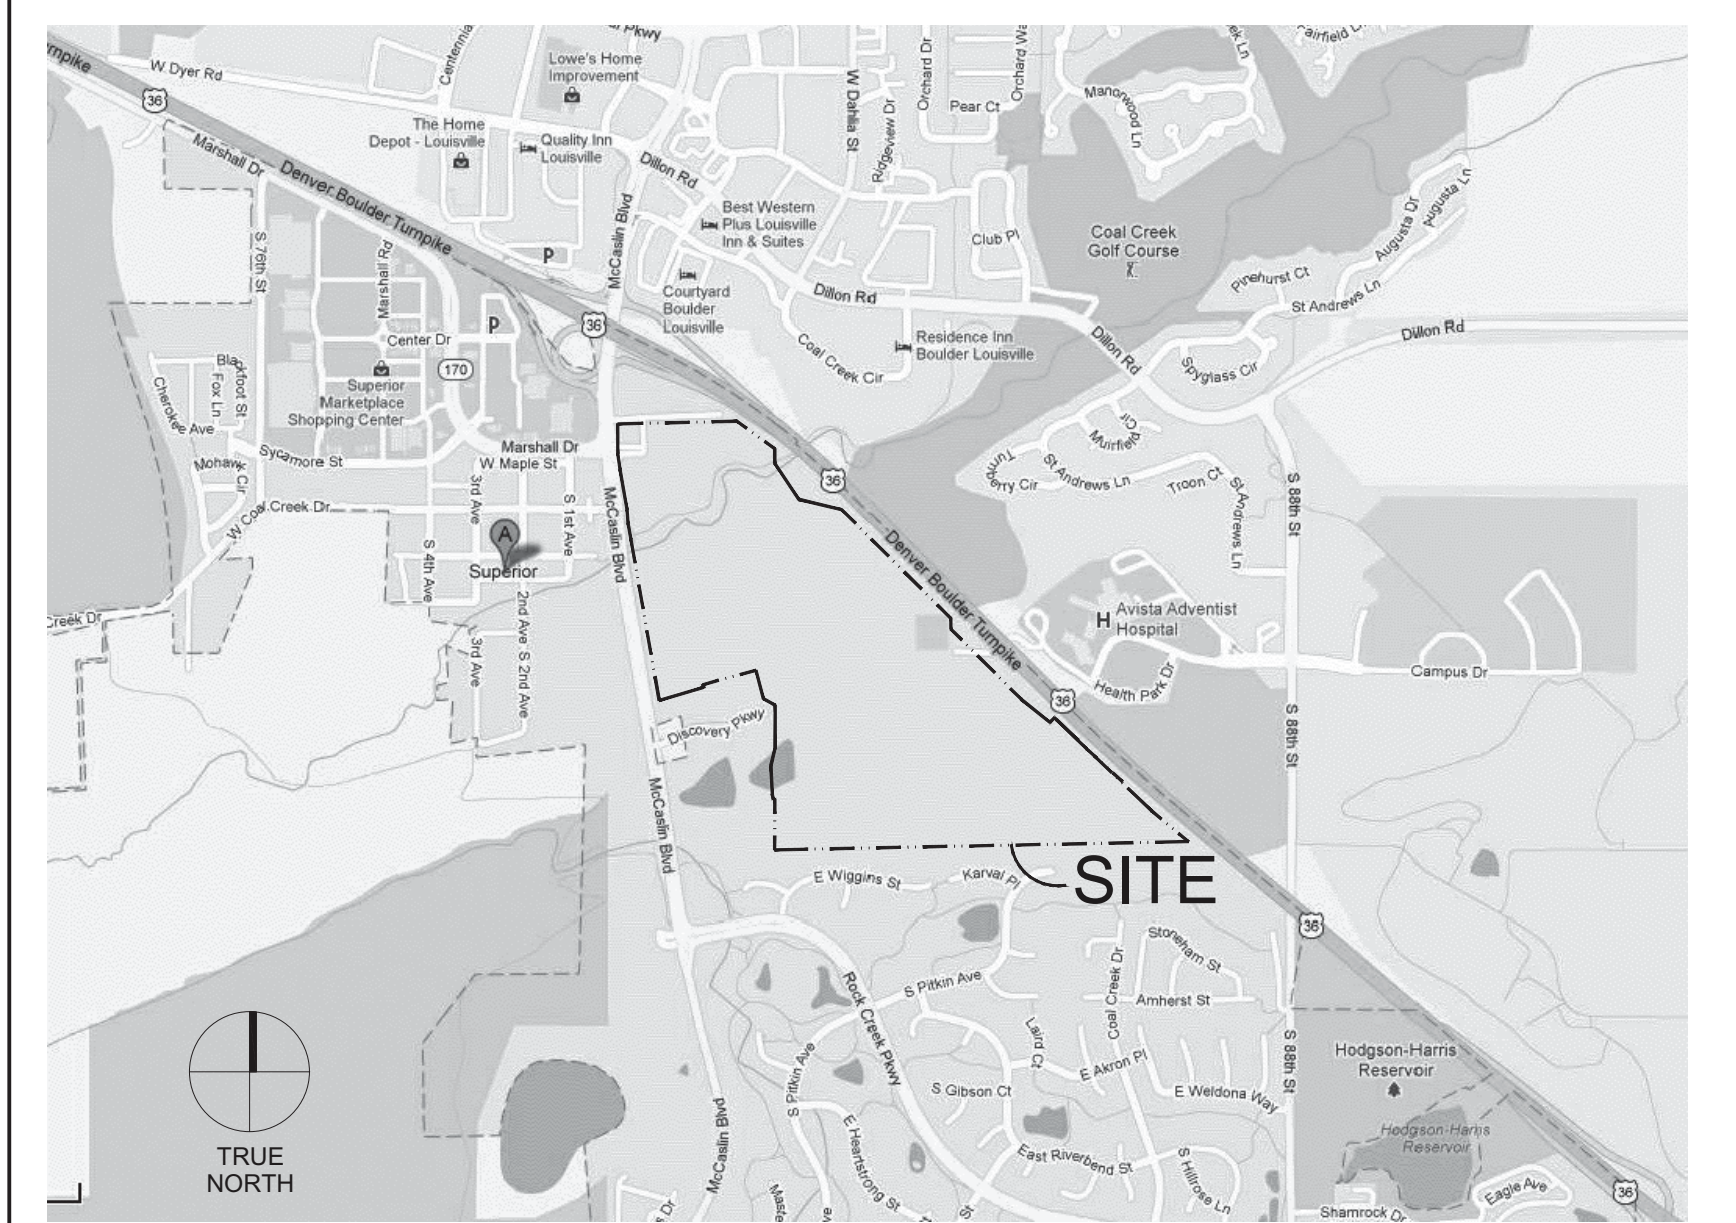

SHEET INDEX

PLANNING/LAND USE SHEET NUMBER	SHEET TITLE
CS1.0	COVER SHEET 1
CS1.1 (FIGURE I)	COVER SHEET 2
CS1.2 (FIGURE B)	BUILD-TO-SETBACK DIAGRAM
CS1.3 (FIGURE A)	LAND USE CONCEPT BLOCK DIAGRAM
CS1.4 (FIGURE H)	BUILDING MASS DIAGRAM
SP1.0	SITE DEVELOPMENT PLAN W/ PROPOSED GRADING (NORTH PORTION OF SITE)
SP1.1	SITE DEVELOPMENT PLAN W/ PROPOSED GRADING (SOUTH PORTION OF SITE)
SP2.0a (FIGURE C.1)	ILLUSTRATIVE STREET SECTIONS 1
SP2.0b (FIGURE C.2)	ILLUSTRATIVE STREET SECTIONS 2
SP2.1a (FIGURE C.3)	ILLUSTRATIVE STREET SECTIONS 3
SP2.1b (FIGURE C.4)	ILLUSTRATIVE STREET SECTIONS 4
SP2.2 (FIGURE G.3)	RESIDENTIAL TYPOLOGIES
ARCHITECTURE	ARCHITECTURAL PRECEDENTS (CORE AREA)
A1.1 (FIGURE G.1)	ARCHITECTURAL PRECEDENTS (COMMUNITY BUILDINGS, FREE-STANDING OFFICE, SOUTH PARCEL RESIDENTIAL)
A1.2 (FIGURE G.2)	CONCEPTUAL STREETSCAPES/ARCHITECTURAL CHARACTER STUDIES
A1.3 (FIGURE G.4)	CONCEPTUAL STREETSCAPES/ARCHITECTURAL CHARACTER STUDIES
A1.4 (FIGURE G.5)	CONCEPTUAL STREETSCAPES/ARCHITECTURAL CHARACTER STUDIES
LANDSCAPE	PRELIMINARY MASTER LANDSCAPING PLAN/OPEN SPACE & PARKS PLAN (NORTH PORTION OF SITE)
L1.0 (FIGURE E.1)	PRELIMINARY MASTER LANDSCAPING PLAN/OPEN SPACE & PARKS PLAN (NORTH PORTION OF SITE)
L1.1 (FIGURE E.2)	PRELIMINARY MASTER LANDSCAPING PLAN/OPEN SPACE & PARKS PLAN (SOUTH PORTION OF SITE)
L1.2 (FIGURE D)	ARCHITECTURAL PRECEDENTS (CORE AREA)
PD CIVIL TECHNICAL SHEET SET	EXISTING CONDITIONS PLAN (NORTH PORTION OF SITE)
C1.0	EXISTING CONDITIONS PLAN (SOUTH PORTION OF SITE)
C1.1	PRELIMINARY DRAINAGE PLAN
C2.0	PRELIMINARY UTILITY PLAN (NORTH)
C3.0	PRELIMINARY UTILITY PLAN (SOUTH)
C3.1	
PROJECT IMPLEMENTATION RIGHTS AND OBLIGATIONS	PROJECT IMPLEMENTATION RIGHTS AND OBLIGATIONS
PI 1.0	

NOTE: The Design Guidelines Supplement included color versions of selected sheets, renamed as Figure A, Figure B, etc. These Figures were color versions of the selected black and white sheets (CS1.2, etc) and were produced in color to communicate the information at a small scale. The sheet index above lists the Figure and corresponding Sheet together. The colored areas are now shown with a unique cross-hatch type so that each plan sheet can be understood regardless of it being printed or viewed in color or black and white.

SUPERIOR TOWN CENTER

EXAMPLE PARKING DEMAND AND SUPPLY CALCULATION

Total Floor Area / Parking Summary (Planning Area 01 - North Parcels)

Use:	Estimated Square Footage by Use	Rooms/DU's	Parking Ratio	Parking Formula	Gross Parking Demand	Shared Parking Utilization (Including Alternate Mode Reduction)	Net Parking Demand
Hotel							
Guest Rooms		300	1 sp/key	1,000.00	300	0.90	270
Meeting Space (Public Areas Only)	8,000		1 sp/165 sf	0.00606	48	0.75	36
Restaurant (Front of House Only)	1,200		1 sp/150 sf	0.00667	8	0.80	6
Commercial (Non-restaurant):	10,000		1 sp/330 sf	0.00303	30	0.90	27
Civic Center	20,000		1 sp/330 sf	0.00303	61	0.90	55
PARKING REQUIRED:							395
LESS ON-STREET PARKING PROVIDED							0
PARKING REQUIRED TO BE SHOWN ON FUTURE FINAL DEVELOPMENT PLANS (formula for minimum on a phased basis)							395

SUPERIOR TOWN CENTER

Total Floor Area / Parking Summary (Planning Area 02 - Core Area)

Use:	Estimated Square Footage by Use	Rooms/DU's	Parking Ratio	Parking Formula	Gross Parking Demand	Shared Parking Utilization (Including Alternate Mode Reduction)	Net Parking Demand
Hotel							
Guest Rooms		200	1 sp/key	1,000.00	200	0.80	160
Meeting Space (Public Areas Only)	3,500		1 sp/165 sf	0.00606	15	0.75	11
Restaurant (Front of House Only)	1,200		1 sp/150 sf	0.00667	8	0.70	6
Commercial (Non-restaurant)	127,400		1 sp/330 sf	0.00303	386	0.80	309
Commercial (Restaurant)	40,000		1 sp/150 sf	0.00667	267	0.70	187
Civic: Town Hall/Town Square	40,000		1 sp/330 sf	0.00303	121	0.80	97
Private Indoor Recreation:	150,000		1 sp/400 sf	0.00250	375	0.80	300
Residential		750	Based on estimated unit by bedroom count	1.62500	1,219	0.90	1,097
PARKING REQUIRED:							2,166
LESS ON-STREET PARKING PROVIDED							290
PARKING REQUIRED TO BE SHOWN ON FUTURE FINAL DEVELOPMENT PLANS (formula for minimum on a phased basis)							1,876

SUPERIOR TOWN CENTER

Total Floor Area / Parking Summary (Planning Area 03 - South Parcels)

Use:	Estimated Square Footage by Use	Rooms/DU's	Parking Ratio	Parking Formula	Gross Parking Demand	Shared Parking Utilization (Including Alternate Mode Reduction)	Net Parking Demand
Commercial (Non-restaurant)	107,200		1 sp/330 sf	0.00303	325	0.90	292
Commercial (Restaurant)	7,500		1 sp/330 sf	0.00303	23	0.90	20
Civic: Educational	40,000				25	0.90	23
Residential		650	Based on estimated unit by bedroom count	2.38750	1,552	1.00	1,552
PARKING REQUIRED:							1,887
LESS ON-STREET PARKING PROVIDED							380
PARKING REQUIRED TO BE SHOWN ON FUTURE FINAL DEVELOPMENT PLANS (formula for minimum on a phased basis)							1,507

SUPERIOR TOWN CENTER

Total Floor Area / Parking Summary (Total Project)

Use:	Estimated Square Footage by Use	Rooms/DU's	Parking Ratio	Parking Formula	Gross Parking Demand	Shared Parking Utilization (Including Alternate Mode Reduction)	Net Parking Demand
Hotel							
Guest Rooms (high range)		500	1 sp/key	1,000.00	500	0.85	430
Meeting Space (Public Areas Only)	10,500		1 sp/165 sf	0.00606	64	0.75	48
Restaurant (Front of House Only)	2,400		1/150 sf	0.00667	16	0.75	12
Commercial (Non-restaurant)	244,600		1 sp/330 sf	0.00303	741	0.85	628
Commercial (Restaurant)	47,500		1 sp/164 sf	0.00609	289	0.72	207
Civic:							
Civic / Community Center	20,000		1 sp/330 sf	0.00303	61	0.90	55
Town Hall/Town Square Civic Use	40,000		1 sp/330 sf	0.00303	121	0.80	97
Educational	40,000				25	0.90	23
Private Indoor Recreation:	150,000				375	0.80	300
Residential							
Planning Area 02		750	1.3 sp/unit	1.62500	1,219	0.90	1,097
Planning Area 03		650	1.5 sp/unit	2.38750	1,552	1.00	1,552
PARKING REQUIRED:							4,448
LESS ON-STREET PARKING PROVIDED							670
PARKING REQUIRED TO BE SHOWN ON FUTURE FINAL DEVELOPMENT PLANS (formula for minimum on a phased basis)							3,778

BASE PARKING SCHEDULE FOR RESIDENTIAL UNITS

Residential Parking Requirement	SPACES PER UNIT PLUS 0.05 SPACES ADDED FOR GUEST PARKING DEMAND				Average
	1 br = 1.35 spaces/unit	2 br = 1.6 spaces/unit	3 br = 2.10 spaces/unit	4+ br = 2.60 spaces/unit	
Planning Area 02 - Core Area	40.0%	40.0%	15.0%	5.0%	1.63
Planning Area 03 - South Parcels	5.0%	15.0%	40.0%	40.0%	2.39

note: this is before Shared Parking/Alternate Mode Reductions

SUPERIOR TOWN CENTER

OVERALL PROJECT DENSITY MAXIMUMS

The overall development described within the approved Planned Development (PD) Plan, should conform to the following maximums:

Use:	Maximum	Notes:
Commercial / Retail:	466,600 sf	"Flex Space" is allocated for commercial/retail and mixed-use office.
Office:	373,000 sf	"Flex Space" allocated to free standing office
Private Indoor Recreation:	150,000 sf	"Recreation Flex Space" including associated uses
Civic Space:	na	To be determined by the Town
School:	40,000 sf	Building area only
Hospitality:	500 guest rooms	Plus related pre-function, meeting, restaurant and retail space
Residential:	1400 du's	All product types, excluding Assisted and/or Group Living

Note: Commercial/retail includes all retail and sales tax generating space including hospitality space identified above. There are no minimum densities.

SUPERIOR TOWN CENTER

STANDARD PARKING RATIOS

Land Use:	Parking Ratio	Other
Residential: Planning Area 2		
1 BR Unit	1.25 spaces per unit	plus .10 guest spaces
2 BR Unit	1.50 spaces per unit	plus .10 guest spaces
3 BR Unit	2.0 spaces per unit	plus .10 guest spaces
4 BR Unit	2.5 spaces per unit	plus .10 guest spaces
Residential: Planning Area 3		
1 BR Unit	1.25 spaces per unit	plus .10 guest spaces
2 BR Unit	1.50 spaces per unit	plus .10 guest spaces
3 BR Unit	2.0 spaces per unit	plus .10 guest spaces
4 BR Unit	3.0 spaces per unit	plus .10 guest spaces
Office	1 space / 330 SF	Usable Space Only
Civic	1 space / 330 SF	
Private Indoor Recreation	1 space / 400 SF	Usable Recreation Area
Retail	1 space / 330 SF	
Commercial (Restaurants)	1 space / 150 SF	
Hotel		
Rooms	1 space / Key	
Conference Space	1 space / 165 SF	Usable Meeting Space Only
Restaurants	1 space / 150 SF	Front of House Only

SHARED PARKING GUIDELINES FOR TOWN CORE (PLANNING AREA 2)

Shared Parking Definition:
Shared parking may be applied when land uses have off-set parking demand patterns and are able to use the same parking spaces/areas throughout the day. Shared parking is most effective when these land uses have significantly different peak parking characteristics that vary by time of day, day of week, and/or season of the year. In these situations, shared parking strategies will result in fewer total parking spaces needed when compared to the total aggregated number of spaces needed for each land use or business separately. Land uses often used in specific shared parking arrangements include: offices, restaurants, flex, colleges, recreation, cinemas, and special event situations. Shared parking is often inherent in mixed-use developments, which include one or more businesses that are complementary, ancillary, or support other activities. General parking lots and/or on-street parking that is available for patrons of nearby businesses/commercial districts is another form of shared parking.

Shared Parking Guidelines:
The minimum number of parking spaces accompanying development in Superior Town Center shall be determined by following guidelines established by the Shared Parking Analysis for Superior Town Center (dated July 2, 2012). The parking ratios and participation rates established by this analysis may be reduced based upon a study prepared by the applicant following the procedures of the Urban Land Institute (ULI) Shared Parking Report, Institute of Transportation Engineers (ITE) Parking Generation Manual, or other procedures approved by Town staff. If standard rates are not available or limited, the applicant may collect data at similar sites to establish local parking demand rates. If the reduced parking plan assumes use of an existing parking facility, then field surveys shall be conducted to determine actual parking accumulation. The following source data and assumptions should be used if a subsequent shared parking analysis is provided:


- Peak Parking Ratio by Land Use – use latest editions of ULI, ITE Parking Generator Manual, or Superior Municipal Code.
- Alternative Mode Use – as shown in Table 1, or supported by empirical data and approved by Town staff.
- Internal Capture Rates – as shown in Table 1, or supported by empirical data and approved by Town staff.

All building sites in Superior Town Center shall evaluate parking requirements using participation percentages set forth in the Shared Parking Analysis. If development occurs through a Master Developer of the entire Superior Town Center site, a Shared Parking Analysis of the entire site is required. If development occurs on a single lot or block, a Shared Parking Analysis shall consider current parking capacity coupled with required capacity for each additional building site.

The following shall be included in a site specific Shared Parking Analysis:

- Site plan of parking spaces intended for shared parking and their proximity to land uses they will serve.
- A signage plan that directs drivers to the most convenient parking areas for each particular use or group of uses (if distinctions can be made).
- A pedestrian circulation plan that shows connections and walkways between parking areas and land uses. These paths should be as direct and short as possible.
- A safety and security plan that addresses lighting and maintenance of the parking areas.

NOTE:
Parking in the STC Core is intended to be on-street supplemented by structured parking. Surface parking lots may be used in the interim until all lots are built out. This enables the development to attain the building massing goals and create a true Town Center. The Table to the left shall be completed and submitted with each future Final Development Plan to demonstrate that the calculated parking demand is achieved.

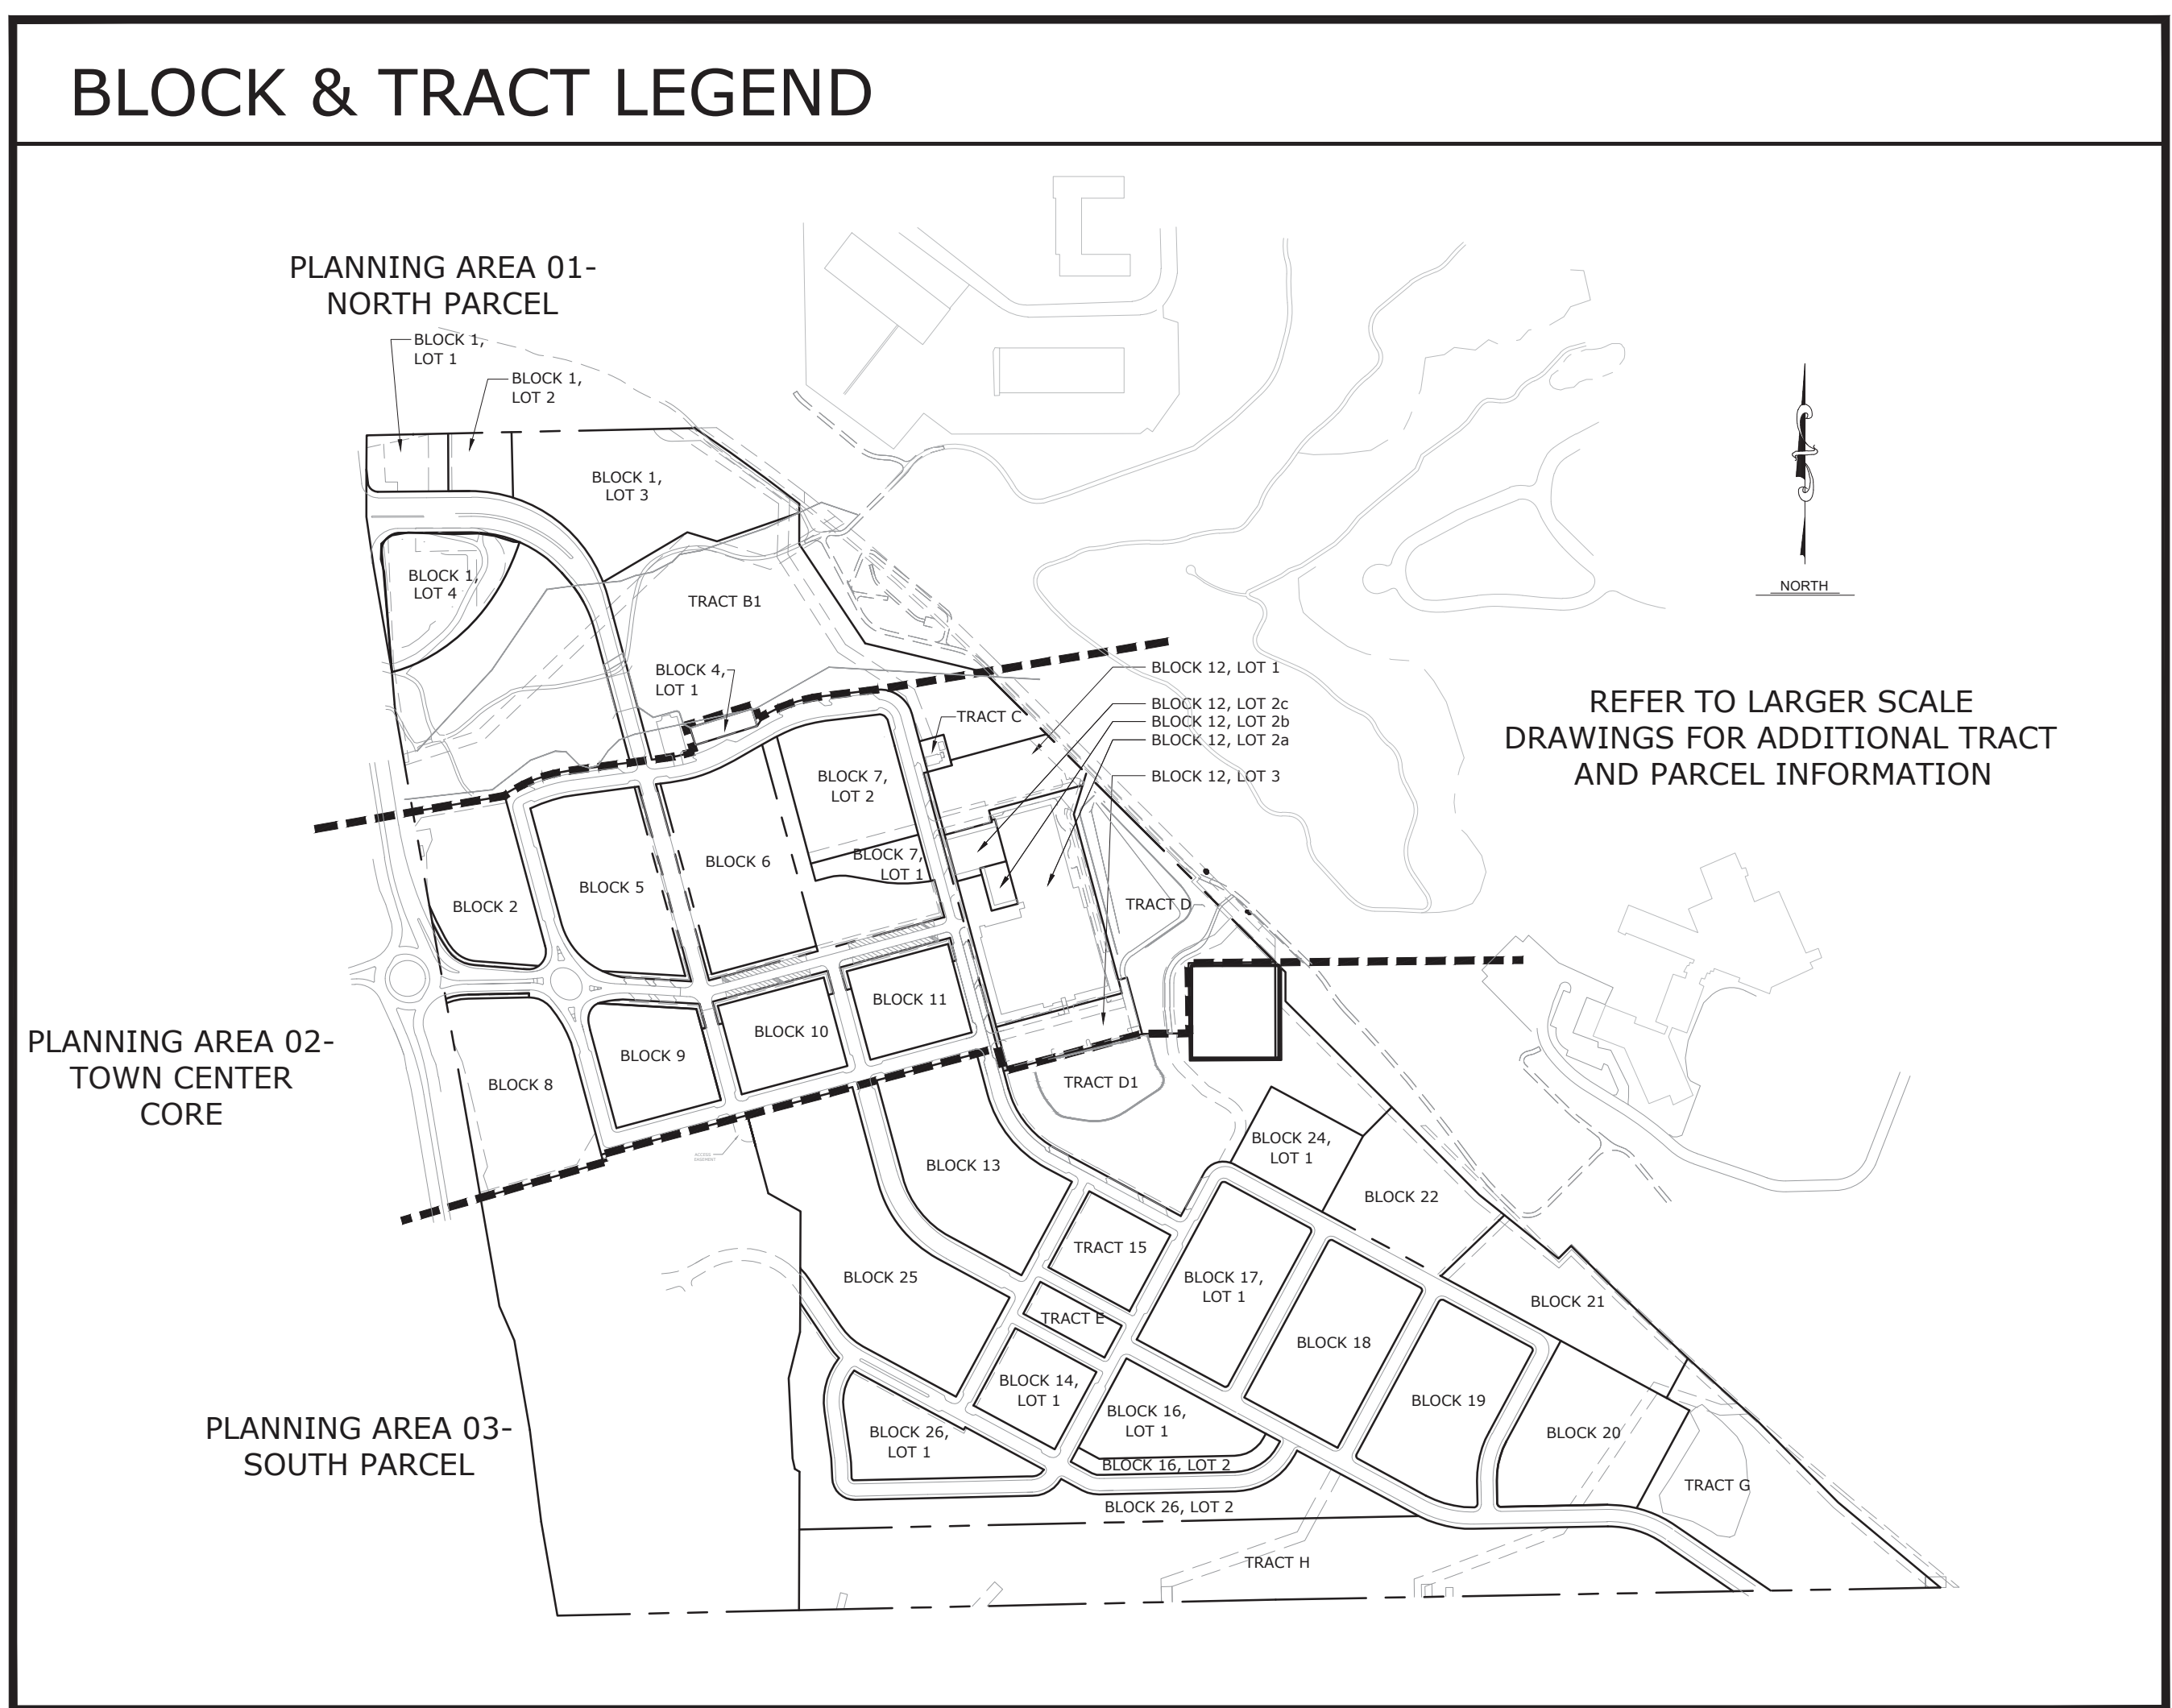

DEFINITIONS ASSOCIATED WITH BLOCK, LOT, TRACT, & PARCEL LEGEND:

BLOCK: Development parcel bounded by Tracts, Parcels, Right-of-Way, or project boundaries
LOT: Portion of a development block.
TRACT: Common areas to be dedicated to the Town upon recording of the Final Plat
PARCEL: Only occur in Planning Area 2 (core area) and include the Town Square, Pedestrian Promenade and portions of the sidewalk areas and/or amenity zones adjoining the Blocks. Parcels will be further subdivided in subsequent FDP's and are necessary to allow commercial activities in otherwise public spaces. The Parcels can be owned by a Metro District, Commercial property association, or private party. The use of Parcels is restricted to supporting the public realm and activities in the Superior Town Center's public spaces

Note:
1. Ordinance No. O-6, Series 2013, Condition MM, stipulates that the requirement for the second access to the Town Center shall be triggered by the construction of 700 residential units or 800 p.m. peak-hour vehicle trips (total for both directions), whichever occurs first.

RC SUPERIOR
12275 El Camino Real
Suite 100
San Diego, CA 92130

Vested Rights:
This Plan constitutes a site specific development plan as defined in Section 24-68-101, et, seq., C.R.S., and Chapter 16 of the Superior Municipal Code, available at the Superior Town Hall, 124 East Coal Creek Drive, Superior, Colorado. This PD incorporates the Design Guidelines Supplement by reference, and such Design Guidelines Supplement shall be considered part of the PD. The term and other conditions of these vested rights are further described in the development agreement dated March 11, 2013.

NOTES:
1. Neither PDA #3 or PDA # 4 supersedes or replaces any sheets or Design Guidelines in PDA #1 and PDA #2 for Block 12. Block 12 shall be subject to the Design Guidelines adopted in PDA #1, as amended by PDA #2, and Block 12 shall be zoned as set forth in PDA #1, as amended by PDA #2.
2. In the event of a conflict between the Design Guidelines Supplement and this plan sheet, this plan sheet shall control.

SUPERIOR TOWN CENTER
PD AMENDMENT #4

PROJ. NO.
DRAWN:
CHECKED:
APPROVED: APRIL 10 2018
DATE:
SUBMITTALS:
04.03.2018 PLANNING COMMISSION
04.10.2018 TOWN BOARD APPROVAL
06.06.2018 FINAL SUBMISSION

SHEET TITLE:
COVER SHEET 2

SCALE:
SHEET NUMBER
CS1.1 / FIGURE I

Vested Rights:
This Plan constitutes a site specific development plan as defined in Section 24-68-101, et, seq., C.R.S., and Chapter 16 of the Superior Municipal Code, available at the Superior Town Hall, 124 East Coal Creek Drive, Superior, Colorado. This PD incorporates the Design Guidelines Supplement by reference, and such Design Guidelines Supplement shall be considered part of the PD. The term and other conditions of these vested rights are further described in the development agreement dated March 11, 2013.

NOTES:
1. Neither PDA #3 or PDA #4 supersedes or replaces any sheets or Design Guidelines in PDA #1 and PDA #2 for Block 12. Block 12 shall be subject to the Design Guidelines adopted in PDA #1, as amended by PDA #2, and Block 12 shall be zoned as set forth in PDA #1, as amended by PDA #2.
2. In the event of a conflict between the Design Guidelines Supplement and this plan sheet, this plan sheet shall control.

**SUPERIOR TOWN CENTER
PD AMENDMENT #4**

PROJ. NO.
DRAWN:
CHECKED:
APPROVED: APRIL 10 2018
DATE:
SUBMITTALS:
04.03.2018 PLANNING COMMISSION
04.10.2018 TOWN BOARD APPROVAL
06.06.2018 FINAL SUBMISSION

SHEET TITLE:
**BUILD-TO/
SETBACK
DIAGRAM**

SCALE:
SHEET NUMBER
**CS1.2 /
FIGURE B**

ENCROACHMENTS WITHIN RIGHT-OF-WAY

A License Agreement will be required for any private intrusion or uses within the Public Right-of-Way in Superior Town Center, including, but not limited to the below anticipated and/or planned encroachments:


Type	Maximum Encroachments
• Building Foundations	4.0'
• Awnings/Canopies	10.0'
• Signs (projecting/blade)	5.0'
• Outdoor dining and railings that enclose outdoor dining areas	15.0' (2)
• Roof Overhangs/Balconies	10.0'
• Minimum Height for Projecting Signs (measured from bottom of sign)	8.0'

Note:
(1) Encroachments in excess of the maximums listed above may be considered on a case-by-case basis.
(2) In all cases, a minimum 5.0' walkway is to be provided between the street amenities and the structure / seating area for outdoor dining.

BUILD-TO SETBACK DIAGRAM LEGEND

- 0.0' MIN - 15.0' MAX
- 0.0' MIN - 10.0' MAX WITH 50% OF FACADE ON 0.0' BUILD TO LINE
- 2.0' MIN. - 8.0' MAX.
- 10.0' MIN.
- 15.0' MIN.
- 0.0' MIN. - 35.0' MAX
- TRAIL EASEMENT
- 0' MINIMUM SUBJECT TO FEMA LETTER OF MAP REVISION WITHIN FLOODPLAIN (SEE NOTE 3 BELOW)
- 25' REAR SETBACK
- OPEN SPACE
- CONDITION "O" OF ORDINANCE NO. 0-1, SERIES 2016: APPLICANT MAY PRESENT ALTERNATE ALIGNMENTS OF AVENUE C IN FUTURE FINAL DEVELOPMENT PLAN APPLICATIONS, AND IF THE REALIGNMENT APPROVED BY THE BOARD RELOCATES THE PORTION OF AVENUE C THAT RUNS PARALLEL TO THE NORTHERN TRACT H BOUNDARY MORE THAN 250' FROM THE SOUTHERN TRACT H BOUNDARY, THEN BLOCKS 21 AND 22 SHALL BE CHANGED TO FLEX SPACE (COMMERCIAL, RESIDENTIAL, LIVE/WORK, CIVIC/EDUCATION). THE FLEX SPACE CHANGE SHALL THEREAFTER BE SHOWN ON ALL APPLICABLE PLAN SHEETS.

***NOTES:**
1. SETBACKS ARE MEASURED FROM R.O.W. (BACK OF CURB) OR EDGE OF PARCELS.
2. AREAS OF DISCOVERY/PUBLIC SPACES (SUCH AS PASSAGeways, PASEOS AND COURTYARDS) MAY BE EXCLUDED FROM THE BUILD-TO/SETBACK REQUIREMENTS; HOWEVER, THE REQUIREMENT THAT 50% OF FACADES ARE REQUIRED TO BE BUILT AT A ZERO SETBACK FOR AREAS DESIGNATED AS REQUIRING A 0'-10' SETBACK SHALL STILL BE MET.
3. WHERE APPLICABLE, THE APPLICANT MUST COMPLY WITH THE TOWN OF SUPERIOR'S FLOODPLAIN DEVELOPMENT PROCESS AND OBTAIN BOTH A PERMIT FROM THE TOWN AND A LETTER OF MAP REVISION FROM FEMA PRIOR TO BEING GRANTED APPROVAL FOR ANY CONSTRUCTION WITHIN THE FLOODPLAIN.

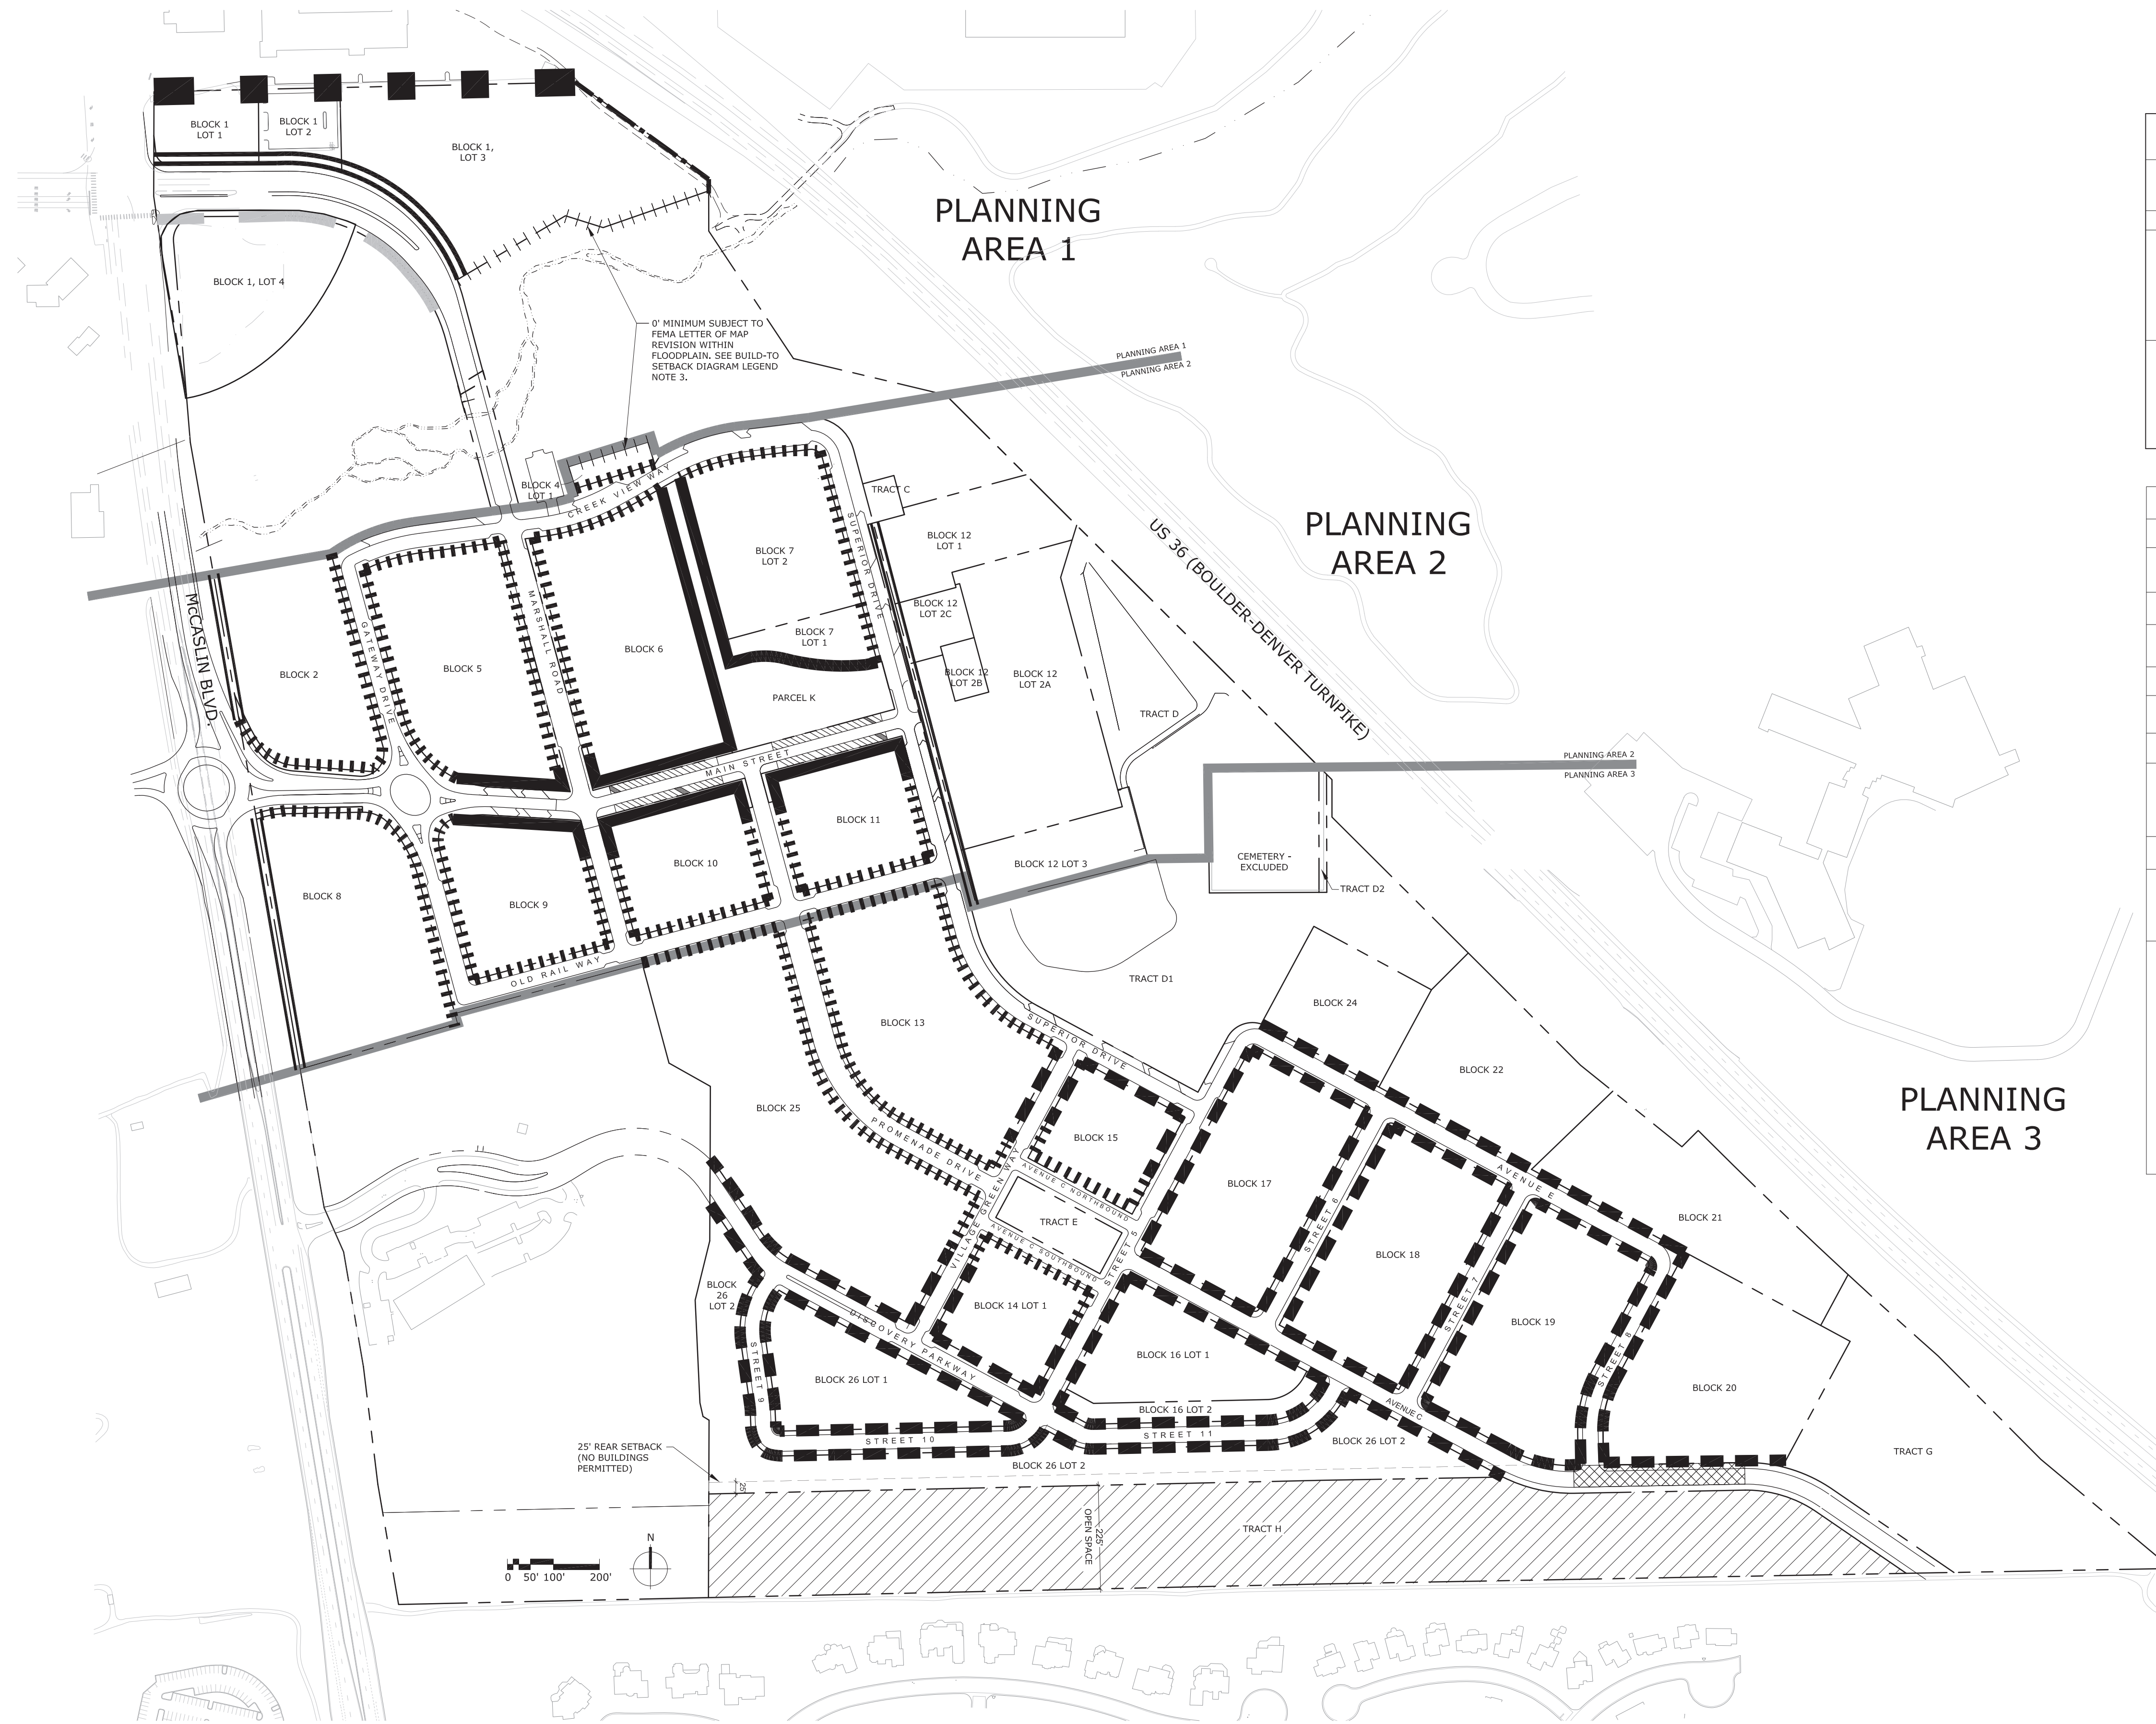

0' MINIMUM SUBJECT TO FEMA LETTER OF MAP REVISION WITHIN FLOODPLAIN. SEE BUILD-TO SETBACK DIAGRAM LEGEND NOTE 3.

25' REAR SETBACK (NO BUILDINGS PERMITTED)

RC SUPERIOR
12275 El Camino Real
Suite 100
San Diego, CA 92130

Vested Rights:
This Plan constitutes a site specific development plan as defined in Section 24-68-101, et seq., C.R.S., and Chapter 16 of the Superior Municipal Code, available at the Superior Town Hall, 124 East Coal Creek Drive, Superior, Colorado. This PD incorporates the Design Guidelines Supplement by reference, and such Design Guidelines Supplement shall be considered part of the PD. The term and other conditions of these vested rights are further described in the development agreement dated March 11, 2013.

NOTES:
1. Neither PDA #3 or PDA #4 supersedes or replaces any sheets or Design Guidelines in PDA #1 and PDA #2 for Block 12. Block 12 shall be subject to the Design Guidelines adopted in PDA #1, as amended by PDA #2, and Block 12 shall be zoned as set forth in PDA #1, as amended by PDA #2.
2. In the event of a conflict between the Design Guidelines Supplement and this plan sheet, this plan sheet shall control.

**SUPERIOR TOWN CENTER
PD AMENDMENT #4**


PROJ. NO.
DRAWN:
CHECKED:
APPROVED: APRIL 10 2018
DATE:
SUBMITTALS:
04.03.2018 PLANNING COMMISSION
04.10.2018 TOWN BOARD APPROVAL
06.06.2018 FINAL SUBMISSION

SHEET TITLE:
**LAND USE
CONCEPT BLOCK
DIAGRAM
(COLOR)**

SCALE:
SHEET NUMBER
**CS1.3 /
FIGURE A**

- LAND USE PLAN - LEGEND**
- HOTEL
 - CIVIC
 - TOWN DEDICATION
 - RECREATION/ FLEX SPACE
 - FLEX SPACE (COMMERCIAL, RESIDENTIAL, LIVE/WORK, HOTEL, CIVIC/ EDUCATION)
 - GROUND FLOOR COMMERCIAL W/ FLEX SPACE ABOVE
 - COMMERCIAL
 - RESIDENTIAL
 - PLAZA/ PROMENADE
 - OPEN FIELDS/ RECREATION
 - NATURAL OPEN SPACE - GRADING & TRAIL IMPROVEMENTS ALLOWED
 - STORMWATER MANAGEMENT AREA
 - ACTIVE RECREATION
 - FLEX SPACE WITH LIVE/WORK RESIDENTIAL RESTRICTION. RESIDENTIAL USE NOT ALLOWED WITHIN 25% OF MAIN STREET GROUND FLOOR FRONTAGE BUILT AS LIVE / WORK.
 - FLEX SPACE - EXCLUDING RESIDENTIAL


- GENERAL NOTES:**
- Back-out drives, as defined in the Town's Transportation Plan, shall not be permitted along Discovery Parkway.
 - Traffic calming measures shall be incorporated on the downgrade crossing on Discovery Parkway from Discovery Office Park to Superior Town Center.
 - The above-ground improvements in the Civic Space within Tract D1 shall be subject to a subdivision improvement agreement ("SIA") between the Applicant and the Town, to be finalized, approved and executed prior to approval of the Final Development Plan ("FDP") that includes the Civic Space within Tract D1. Among other provisions, the SIA shall provide that the Applicant shall be responsible for 80% of the total cost of the above-ground improvements and the Town shall be responsible for 20% of the total cost of the above-ground improvements on the Civic Space within Tract D1, which improvements shall be specifically identified in the FDP.
 - Actual alignment and width of Campus Drive easement and ROW is preliminary and subject to revision.
 - Condition "P" of Ordinance No. O-1 Series 2016: All of Tract H shall be dedicated to the Town to be used for open space, and the Town shall determine at what time Tract H will be accepted by the Town.

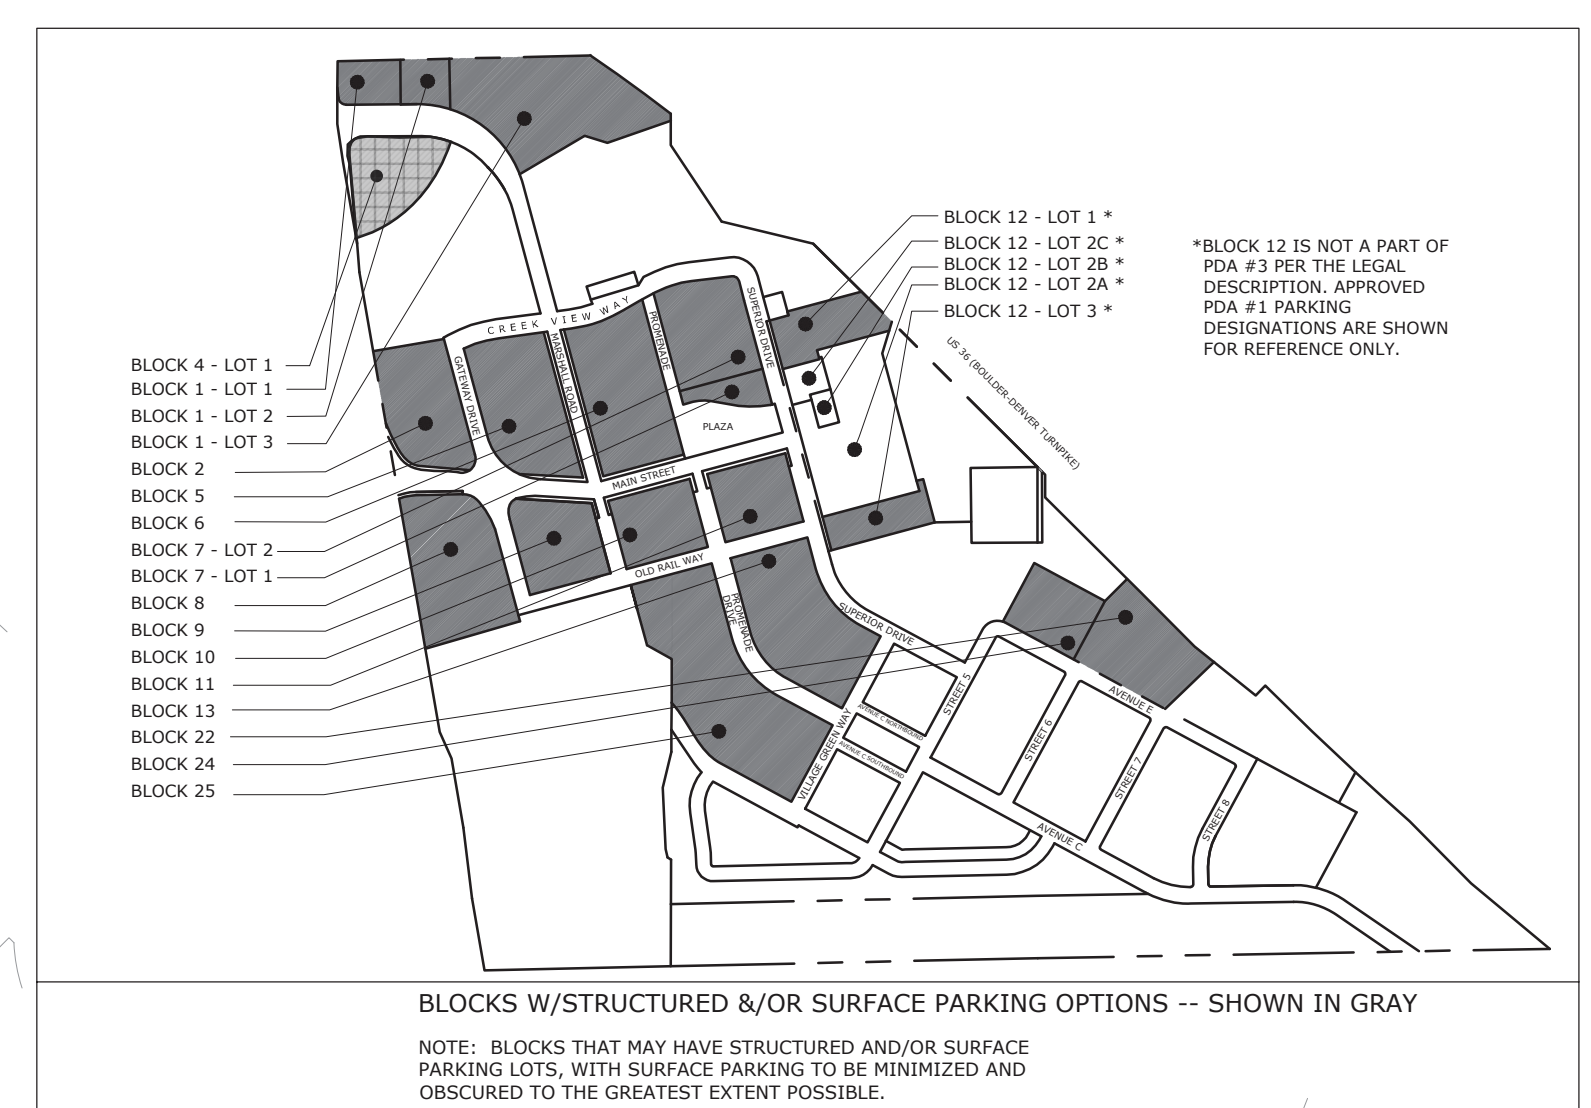


PLANNING AREA 1

PLANNING AREA 2

PLANNING AREA 3

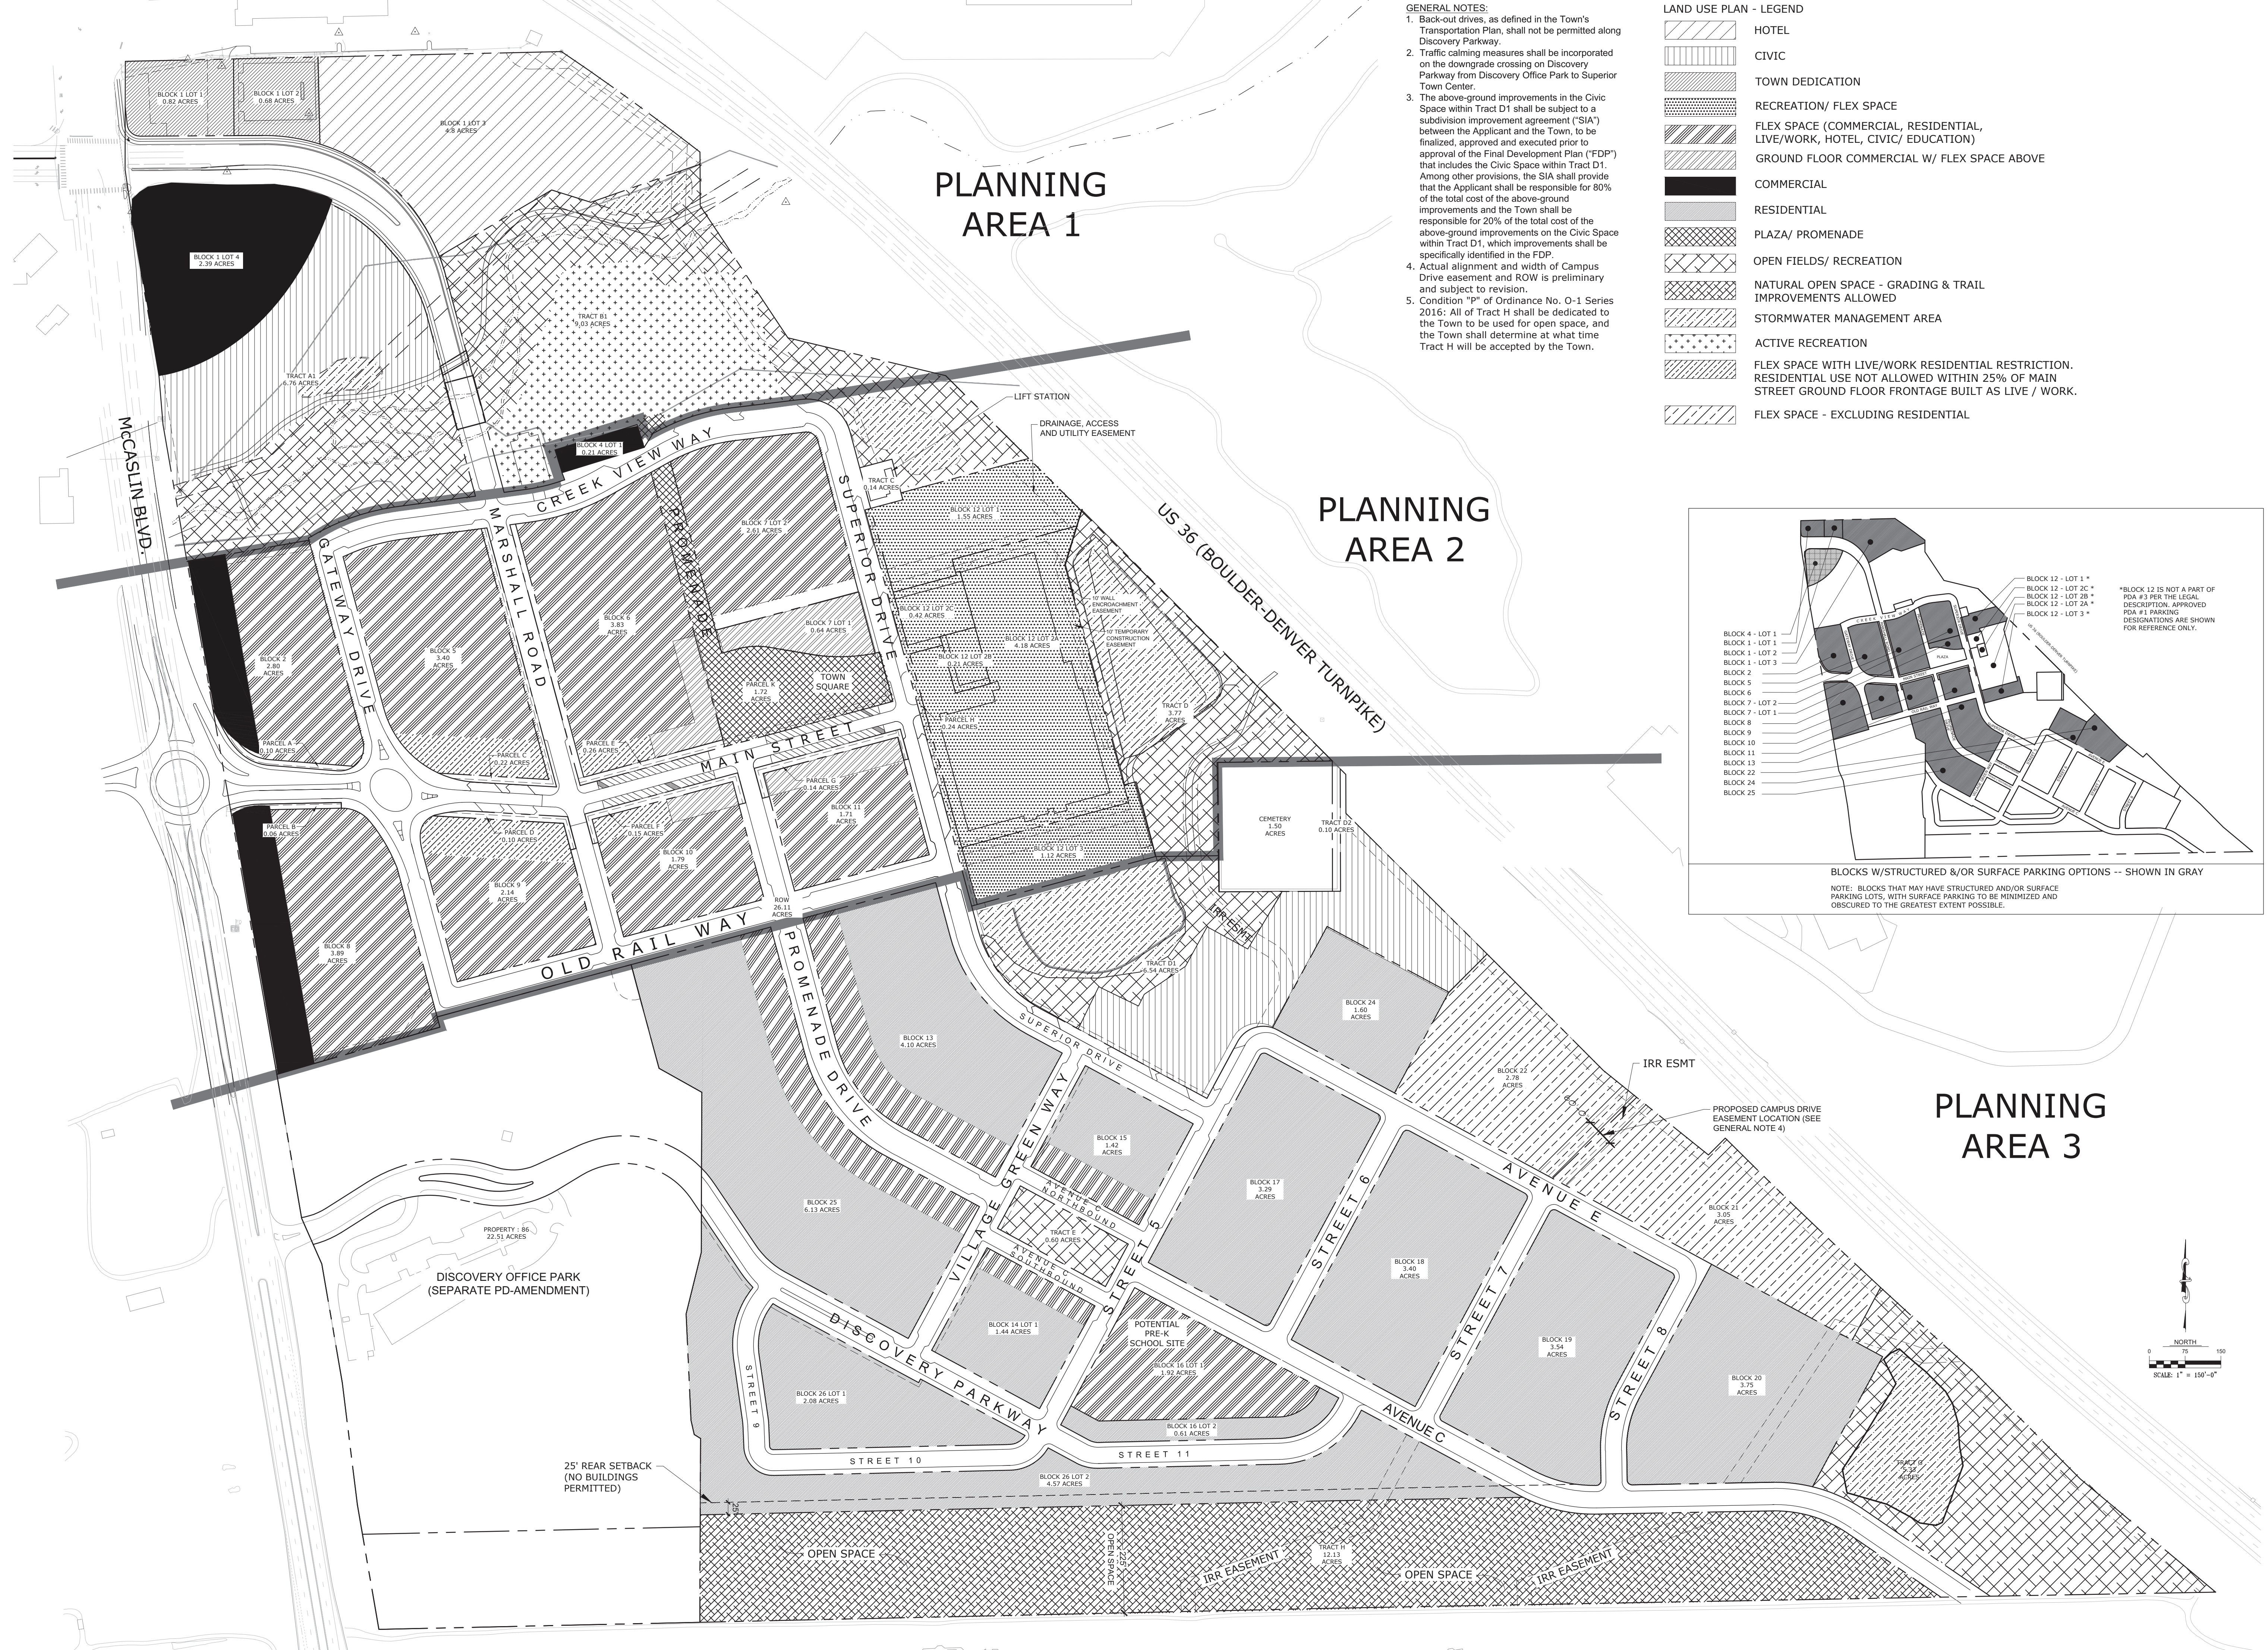

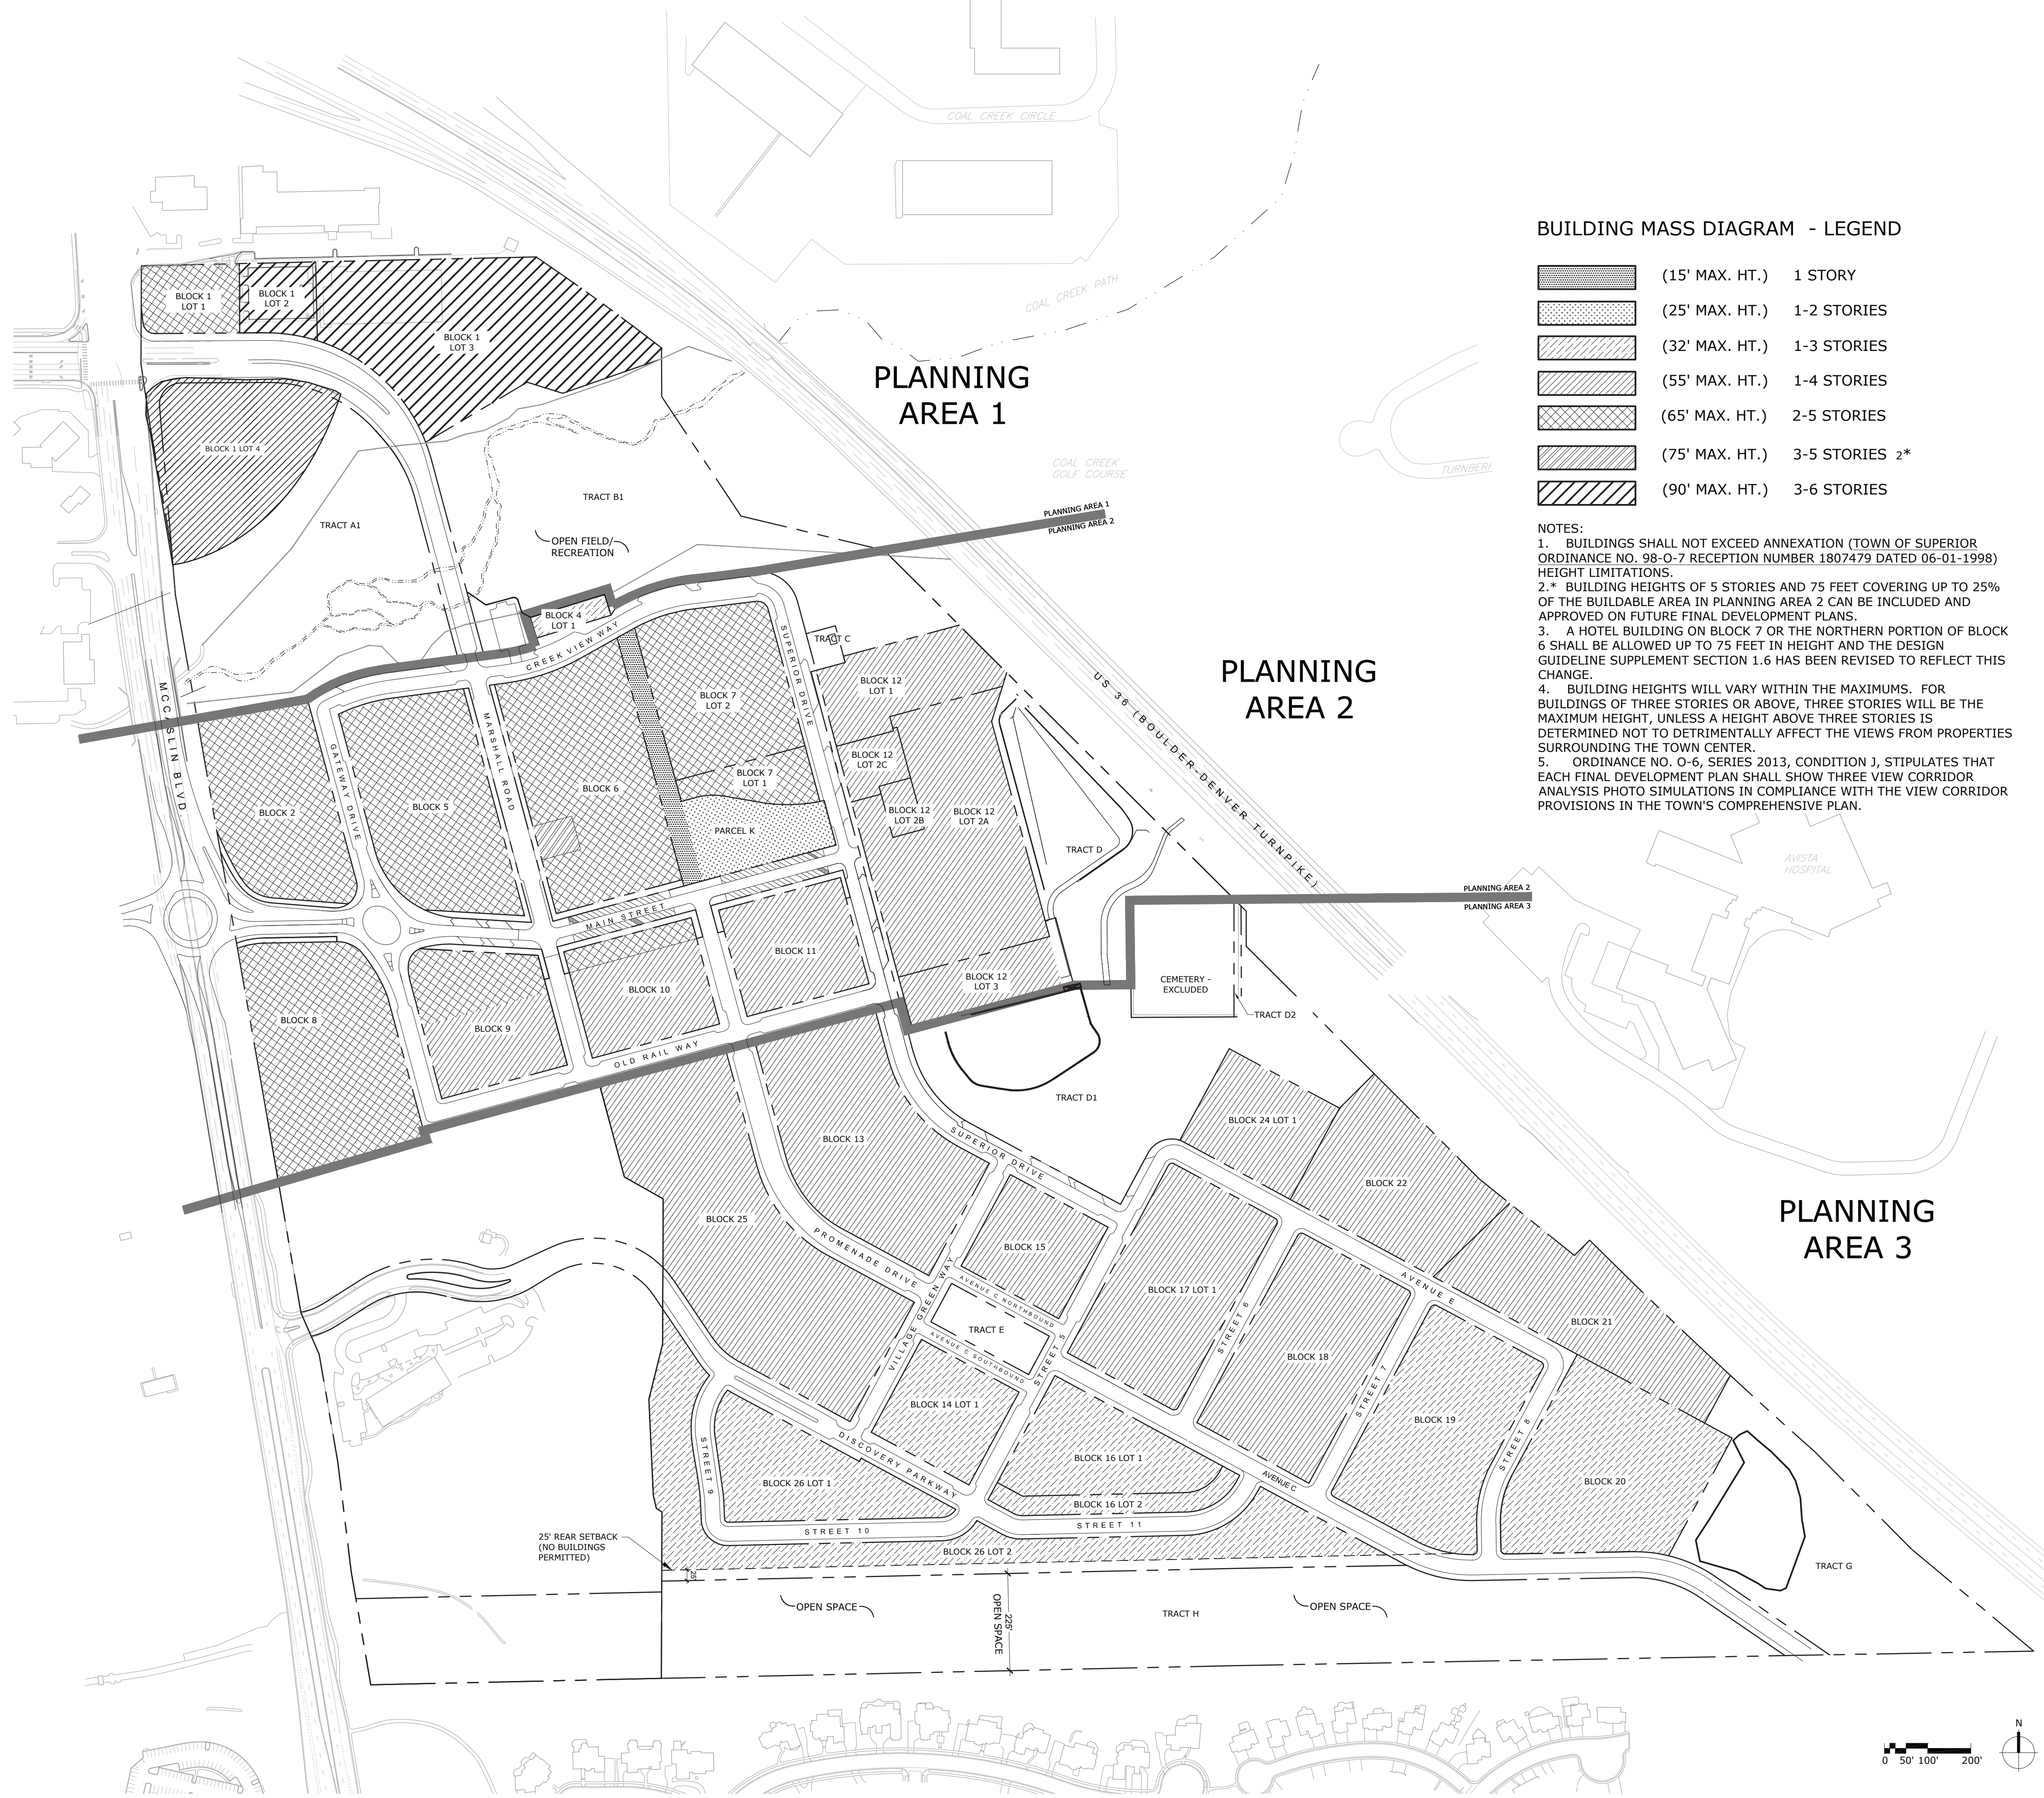

BUILDING MASS DIAGRAM - LEGEND

[Pattern]	(15' MAX. HT.)	1 STORY
[Pattern]	(25' MAX. HT.)	1-2 STORIES
[Pattern]	(32' MAX. HT.)	1-3 STORIES
[Pattern]	(55' MAX. HT.)	1-4 STORIES
[Pattern]	(65' MAX. HT.)	2-5 STORIES
[Pattern]	(75' MAX. HT.)	3-5 STORIES 2*
[Pattern]	(90' MAX. HT.)	3-6 STORIES

- NOTES:**
- BUILDINGS SHALL NOT EXCEED ANNEXATION (TOWN OF SUPERIOR ORDINANCE NO. 98-O-7 RECEPTION NUMBER 1807479 DATED 06-01-1998) HEIGHT LIMITATIONS.
 - * BUILDING HEIGHTS OF 5 STORIES AND 75 FEET COVERING UP TO 25% OF THE BUILDABLE AREA IN PLANNING AREA 2 CAN BE INCLUDED AND APPROVED ON FUTURE FINAL DEVELOPMENT PLANS.
 - A HOTEL BUILDING ON BLOCK 7 OR THE NORTHERN PORTION OF BLOCK 6 SHALL BE ALLOWED UP TO 75 FEET IN HEIGHT AND THE DESIGN GUIDELINE SUPPLEMENT SECTION 1.6 HAS BEEN REVISED TO REFLECT THIS CHANGE.
 - BUILDING HEIGHTS WILL VARY WITHIN THE MAXIMUMS. FOR BUILDINGS OF THREE STORIES OR ABOVE, THREE STORIES WILL BE THE MAXIMUM HEIGHT, UNLESS A HEIGHT ABOVE THREE STORIES IS DETERMINED NOT TO DETRIMENTALLY AFFECT THE VIEWS FROM PROPERTIES SURROUNDING THE TOWN CENTER.
 - ORDINANCE NO. O-6, SERIES 2013, CONDITION J, STIPULATES THAT EACH FINAL DEVELOPMENT PLAN SHALL SHOW THREE VIEW CORRIDOR ANALYSIS PHOTO SIMULATIONS IN COMPLIANCE WITH THE VIEW CORRIDOR PROVISIONS IN THE TOWN'S COMPREHENSIVE PLAN.

ALLOWED USES

- Following is a list of Allowed Uses within the Superior Town Center including, but not limited to:
- Residential Uses; including, but not limited to:**
- Multi-Family dwellings
 - Single-Family dwellings
 - Agricultural Uses; including, but not limited to:
 - Nursery stock production and sales *
- Retail/Commercial Uses; including, but not limited to:**
- Retail Businesses
 - Parking lots/structures
 - Restaurants
 - Commercial recreation/sports facilities
 - Professional business offices
 - Hotels
 - Dental or Medical Clinics
 - Transportation facilities/bus shelters
 - Banking, savings and loans
 - Drive-through restaurants*
 - Drive-through Bank*
 - Communication Facilities
 - Electric Vehicle Sales & Service Centers**
- Light and General Industrial Uses; including, but not limited to:**
- Facilities for large scale search, testing, fabrication, processing, manufacture, repair, cleaning or assembly of: 1) sporting goods, 2) electronic components, 3) computers, 4) steel, 5) cosmetics, 6) musical instruments, toys, novelties, 7) artwork, pottery, 8) ceramics, glass, metal, and plastic products, 9) natural products, 14) bulk dry cleaning, 15) products and materials similar to and compatible with the above.*
 - Storage, repair, rental or sales with contract installation for durable goods*
 - Studios for motion picture or video productions*
 - Catalog Sales outlets*
 - Call center*
- Other Uses:**
- Public Park and Recreation areas and facilities
 - Civic/Governmental Uses (community center, town hall, etc.)
 - Public or Private School*
 - Child Care
 - Public Utilities
 - Veterinary Clinics/Hospitals
- Notes:**
- * Used allowed only through Town of Superior Special Use Review Process
 - ** Use allowed in Planning Area 1 only.

PROHIBITED USES

- Residential Uses:**
- Mobile Homes
- Agricultural Uses:**
- Livestock (allowed use until each parcel is developed)
- Retail/Commercial Uses:**
- Sexually Oriented businesses
 - Automobile, truck, mobile home or recreational vehicle sales or leasing and sale of parts and accessories *
 - Gas Station/Service Station
 - Retail and Medical Marijuana Uses
 - Tattoo Parlors
- Light and General Industrial Uses:**
- Extractions, processing and transportation of natural resource materials. Oil and Gas drilling accessory equipment and storage tanks.
 - Lumberyards
 - Mini-Storage
 - Bottling plants
 - Industrial equipment sales and leasing and the sale of parts and accessories
 - Automobile, mobile home or recreation vehicle general service, repair, painting, body work and storage *
 - Automobile washing facilities
 - Contractor's supply yards.
 - Manufacturing shops for: 1) Cabinetworks and furniture, 2) Glazing, 3) Plumbing, 4) Electrical, 5) Sheet metal, 6) Upholstery, 7) General Repair, 8) Welding
 - Commercial laundries
 - Motor freight depots
 - Cold storage Lockers
 - Manufacture of durable goods
 - Major utility facilities, including transmission lines and substations
 - Outdoor Storage and Maintenance Yards
 - Recycling facilities
 - Water and Sewer treatment plants (with the exception of lift stations)
 - Salvage yards/Junk yards
- Other Uses:**
- Kennels
- Notes:**
- * Except as allowed for Electric Vehicle Sales and Service Centers (as indicated above) within Planning Area 1.

PHASING STATEMENT

THE PROPERTY WILL BE CONSTRUCTED IN PHASES. FINAL DEVELOPMENT PLANS WILL BE SUBMITTED BY DEVELOPER TO THE TOWN FOR EACH PHASE. EACH FINAL DEVELOPMENT PLAN WILL ESTABLISH WHEN CONSTRUCTION OF THE PHASE OR PHASES FOR THE PROPERTY SUBJECT TO THAT PLAN WILL BE EXPECTED TO BEGIN AND BE COMPLETED. DEVELOPER MUST INCLUDE IN A FINAL DEVELOPMENT PLAN THE COMPLETION OF SUCH PUBLIC IMPROVEMENTS AS ARE DIRECTLY AND IMMEDIATELY NECESSARY TO SUPPORT THE DEVELOPMENT AND USES CONTEMPLATE BY SUCH FINAL DEVELOPMENT PLAN. THE FOREGOING SHALL NOT LIMIT DEVELOPER FROM INCLUDING SUCH ADDITIONAL PUBLIC IMPROVEMENTS IN A FINAL DEVELOPMENT PLAN AS DEVELOPER, IN ITS SOLE DISCRETION, SHALL DETERMINE.

RC SUPERIOR
12275 El Camino Real
Suite 100
San Diego, CA 92130

Vested Rights:
This Plan constitutes a site specific development plan as defined in Section 24-68-101, et seq., C.R.S., and Chapter 16 of the Superior Municipal Code, available at the Superior Town Hall, 124 East Coal Creek Drive, Superior, Colorado. This PD incorporates the Design Guidelines Supplement and such Design Guidelines Supplement shall be considered part of the PD. The term and other conditions of these vested rights are further described in the development agreement dated March 11, 2013.


- NOTES:**
- Neither PDA #3 or PDA #4 supersedes or replaces any sheets or Design Guidelines in PDA #1 and PDA #2 for Block 12. Block 12 shall be subject to the Design Guidelines adopted in PDA #1, as amended by PDA #2, and Block 12 shall be zoned as set forth in PDA #1, as amended by PDA #2.
 - In the event of a conflict between the Design Guidelines Supplement and this plan sheet, this plan sheet shall control.

**SUPERIOR TOWN CENTER
PD AMENDMENT #4**

PROJ. NO.
DRAWN:
CHECKED:
APPROVED: APRIL 10 2018
DATE:
SUBMITTALS:
04.03.2018 PLANNING COMMISSION
04.10.2018 TOWN BOARD APPROVAL
06.06.2018 FINAL SUBMISSION

SHEET TITLE:
**BUILDING
MASS
DIAGRAM**

SCALE:
SHEET NUMBER
**CS1.4 /
FIGURE H**

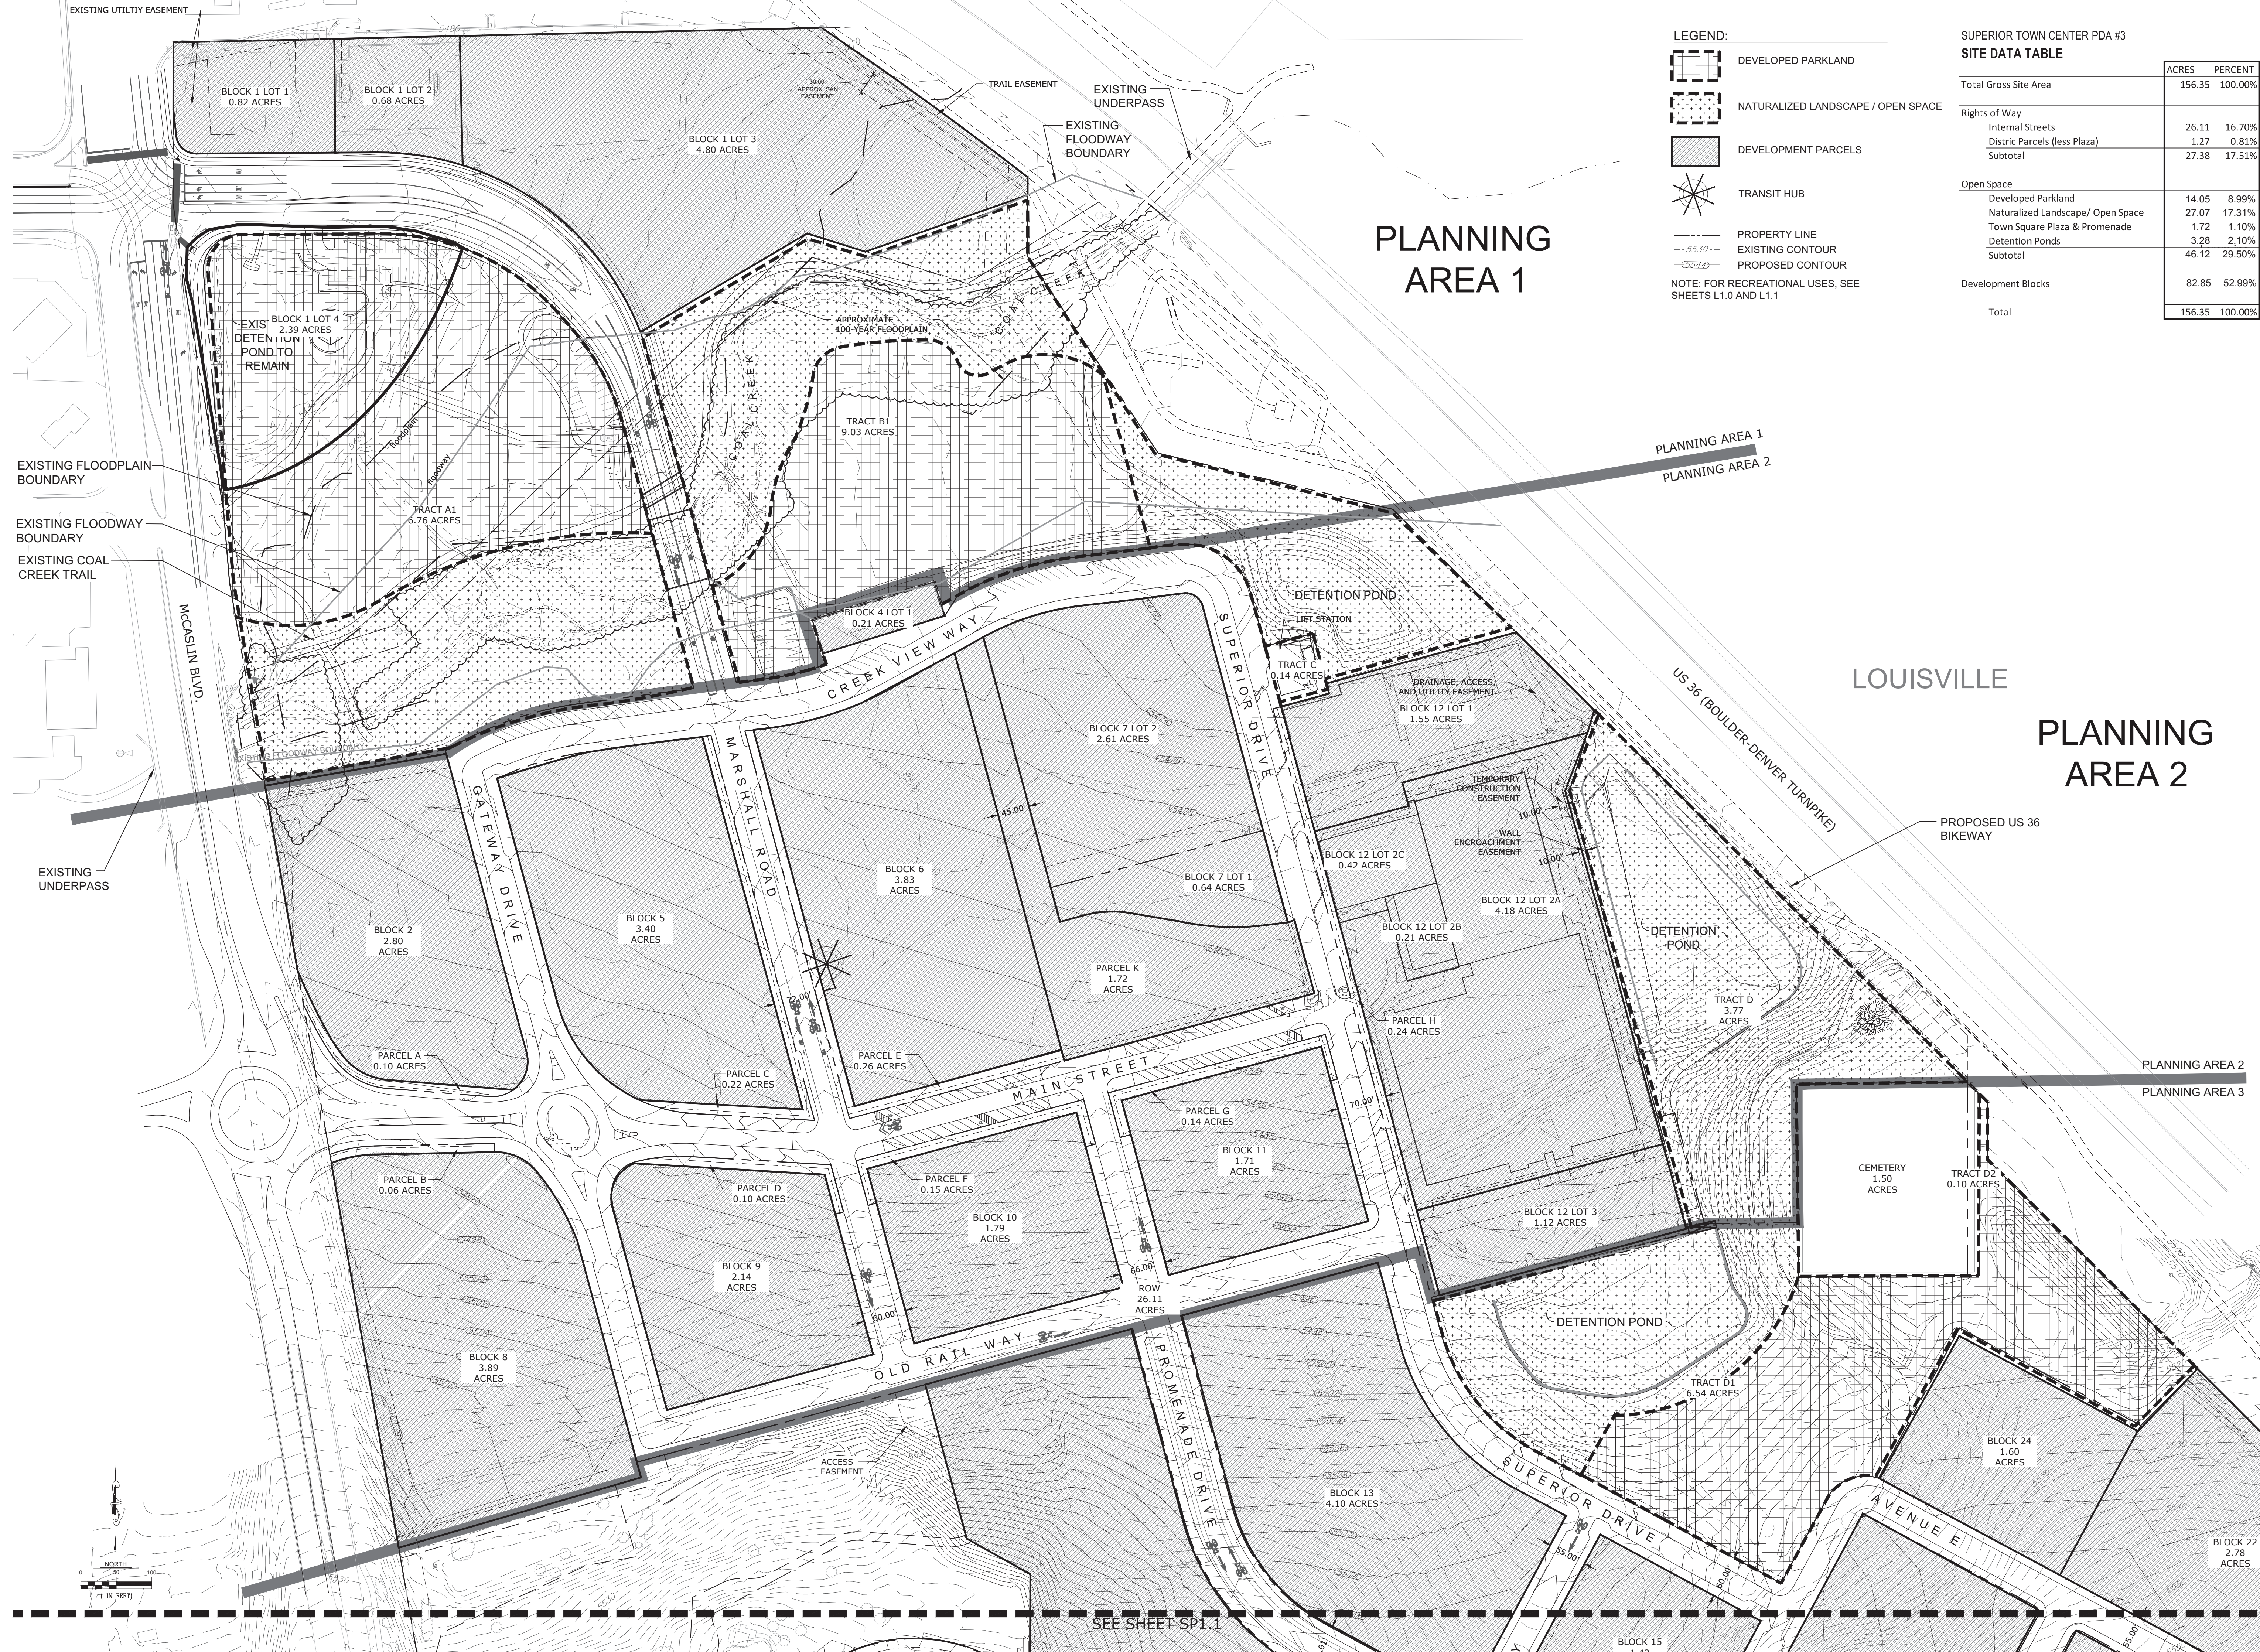

LEGEND:

- DEVELOPED PARKLAND
- NATURALIZED LANDSCAPE / OPEN SPACE
- DEVELOPMENT PARCELS
- TRANSIT HUB
- PROPERTY LINE
- EXISTING CONTOUR
- PROPOSED CONTOUR

NOTE: FOR RECREATIONAL USES, SEE SHEETS L1.0 AND L1.1

SUPERIOR TOWN CENTER PDA #3
SITE DATA TABLE

	ACRES	PERCENT
Total Gross Site Area	156.35	100.00%
Rights of Way		
Internal Streets	26.11	16.70%
Distric Parcels (less Plaza)	1.27	0.81%
Subtotal	27.38	17.51%
Open Space		
Developed Parkland	14.05	8.99%
Naturalized Landscape/ Open Space	27.07	17.31%
Town Square Plaza & Promenade	1.72	1.10%
Detention Ponds	3.28	2.10%
Subtotal	46.12	29.50%
Development Blocks	82.85	52.99%
Total	156.35	100.00%

RC SUPERIOR
12275 El Camino Real
Suite 100
San Diego, CA 92130

Vested Rights:
This Plan constitutes a site specific development plan as defined in Section 24-68-101, et seq., C.R.S., and Chapter 16 of the Superior Municipal Code, available at the Superior Town Hall, 124 East Coal Creek Drive, Superior, Colorado. This PD incorporates the Design Guidelines Supplement by reference, and such Design Guidelines Supplement shall be considered part of the PD. The term and other conditions of these vested rights are further described in the development agreement dated March 11, 2013.

NOTES:

- Neither PDA #3 or PDA #4 supersedes or replaces any sheets or Design Guidelines in PDA #1 and PDA #2 for Block 12. Block 12 shall be subject to the Design Guidelines adopted in PDA #1, as amended by PDA #2, and Block 12 shall be zoned as set forth in PDA #1, as amended by PDA #2.
- In the event of a conflict between the Design Guidelines Supplement and this plan sheet, this plan sheet shall control.

SUPERIOR TOWN CENTER PD AMENDMENT #4

PROJ. NO.
DRAWN:
CHECKED:
APPROVED: APRIL 10 2018
DATE:
SUBMITTALS:
04.03.2018 PLANNING COMMISSION
04.10.2018 TOWN BOARD APPROVAL
06.06.2018 FINAL SUBMISSION

SHEET TITLE:
SITE DEVELOPMENT PLAN - WITH PROPOSED GRADING (NORTH)
SCALE: 1" = 100'-0"
SHEET NUMBER
SP1.0

PLANNING AREA 1

LOUISVILLE
PLANNING AREA 2

SEE SHEET SP1.1

Vested Rights:
This Plan constitutes a site specific development plan as defined in Section 24-68-101, et seq., C.R.S., and Chapter 16 of the Superior Municipal Code, available at the Superior Town Hall, 124 East Coal Creek Drive, Superior, Colorado. This PD incorporates the Design Guidelines Supplement by reference, and such Design Guidelines Supplement shall be considered part of the PD. The term and other conditions of these vested rights are further described in the development agreement dated March 11, 2013.


NOTES:
1. Neither PDA #3 or PDA #4 supersedes or replaces any sheets or Design Guidelines in PDA #1 and PDA #2 for Block 12. Block 12 shall be subject to the Design Guidelines adopted in PDA #1, as amended by PDA #2, and Block 12 shall be zoned as set forth in PDA #1, as amended by PDA #2.
2. In the event of a conflict between the Design Guidelines Supplement and this plan sheet, this plan sheet shall control.

**SUPERIOR TOWN CENTER
PD AMENDMENT #4**

PROJ. NO.
DRAWN:
CHECKED:
APPROVED: APRIL 10 2018
DATE:
SUBMITTALS:
04.03.2018 PLANNING COMMISSION
04.10.2018 TOWN BOARD APPROVAL
06.06.2018 FINAL SUBMISSION

SHEET TITLE:
**SITE
DEVELOPMENT
PLAN - WITH
PROPOSED
GRADING
(SOUTH)**
SCALE: 1" = 100'-0"
SHEET NUMBER
SP1.1

**PLANNING
AREA 3**

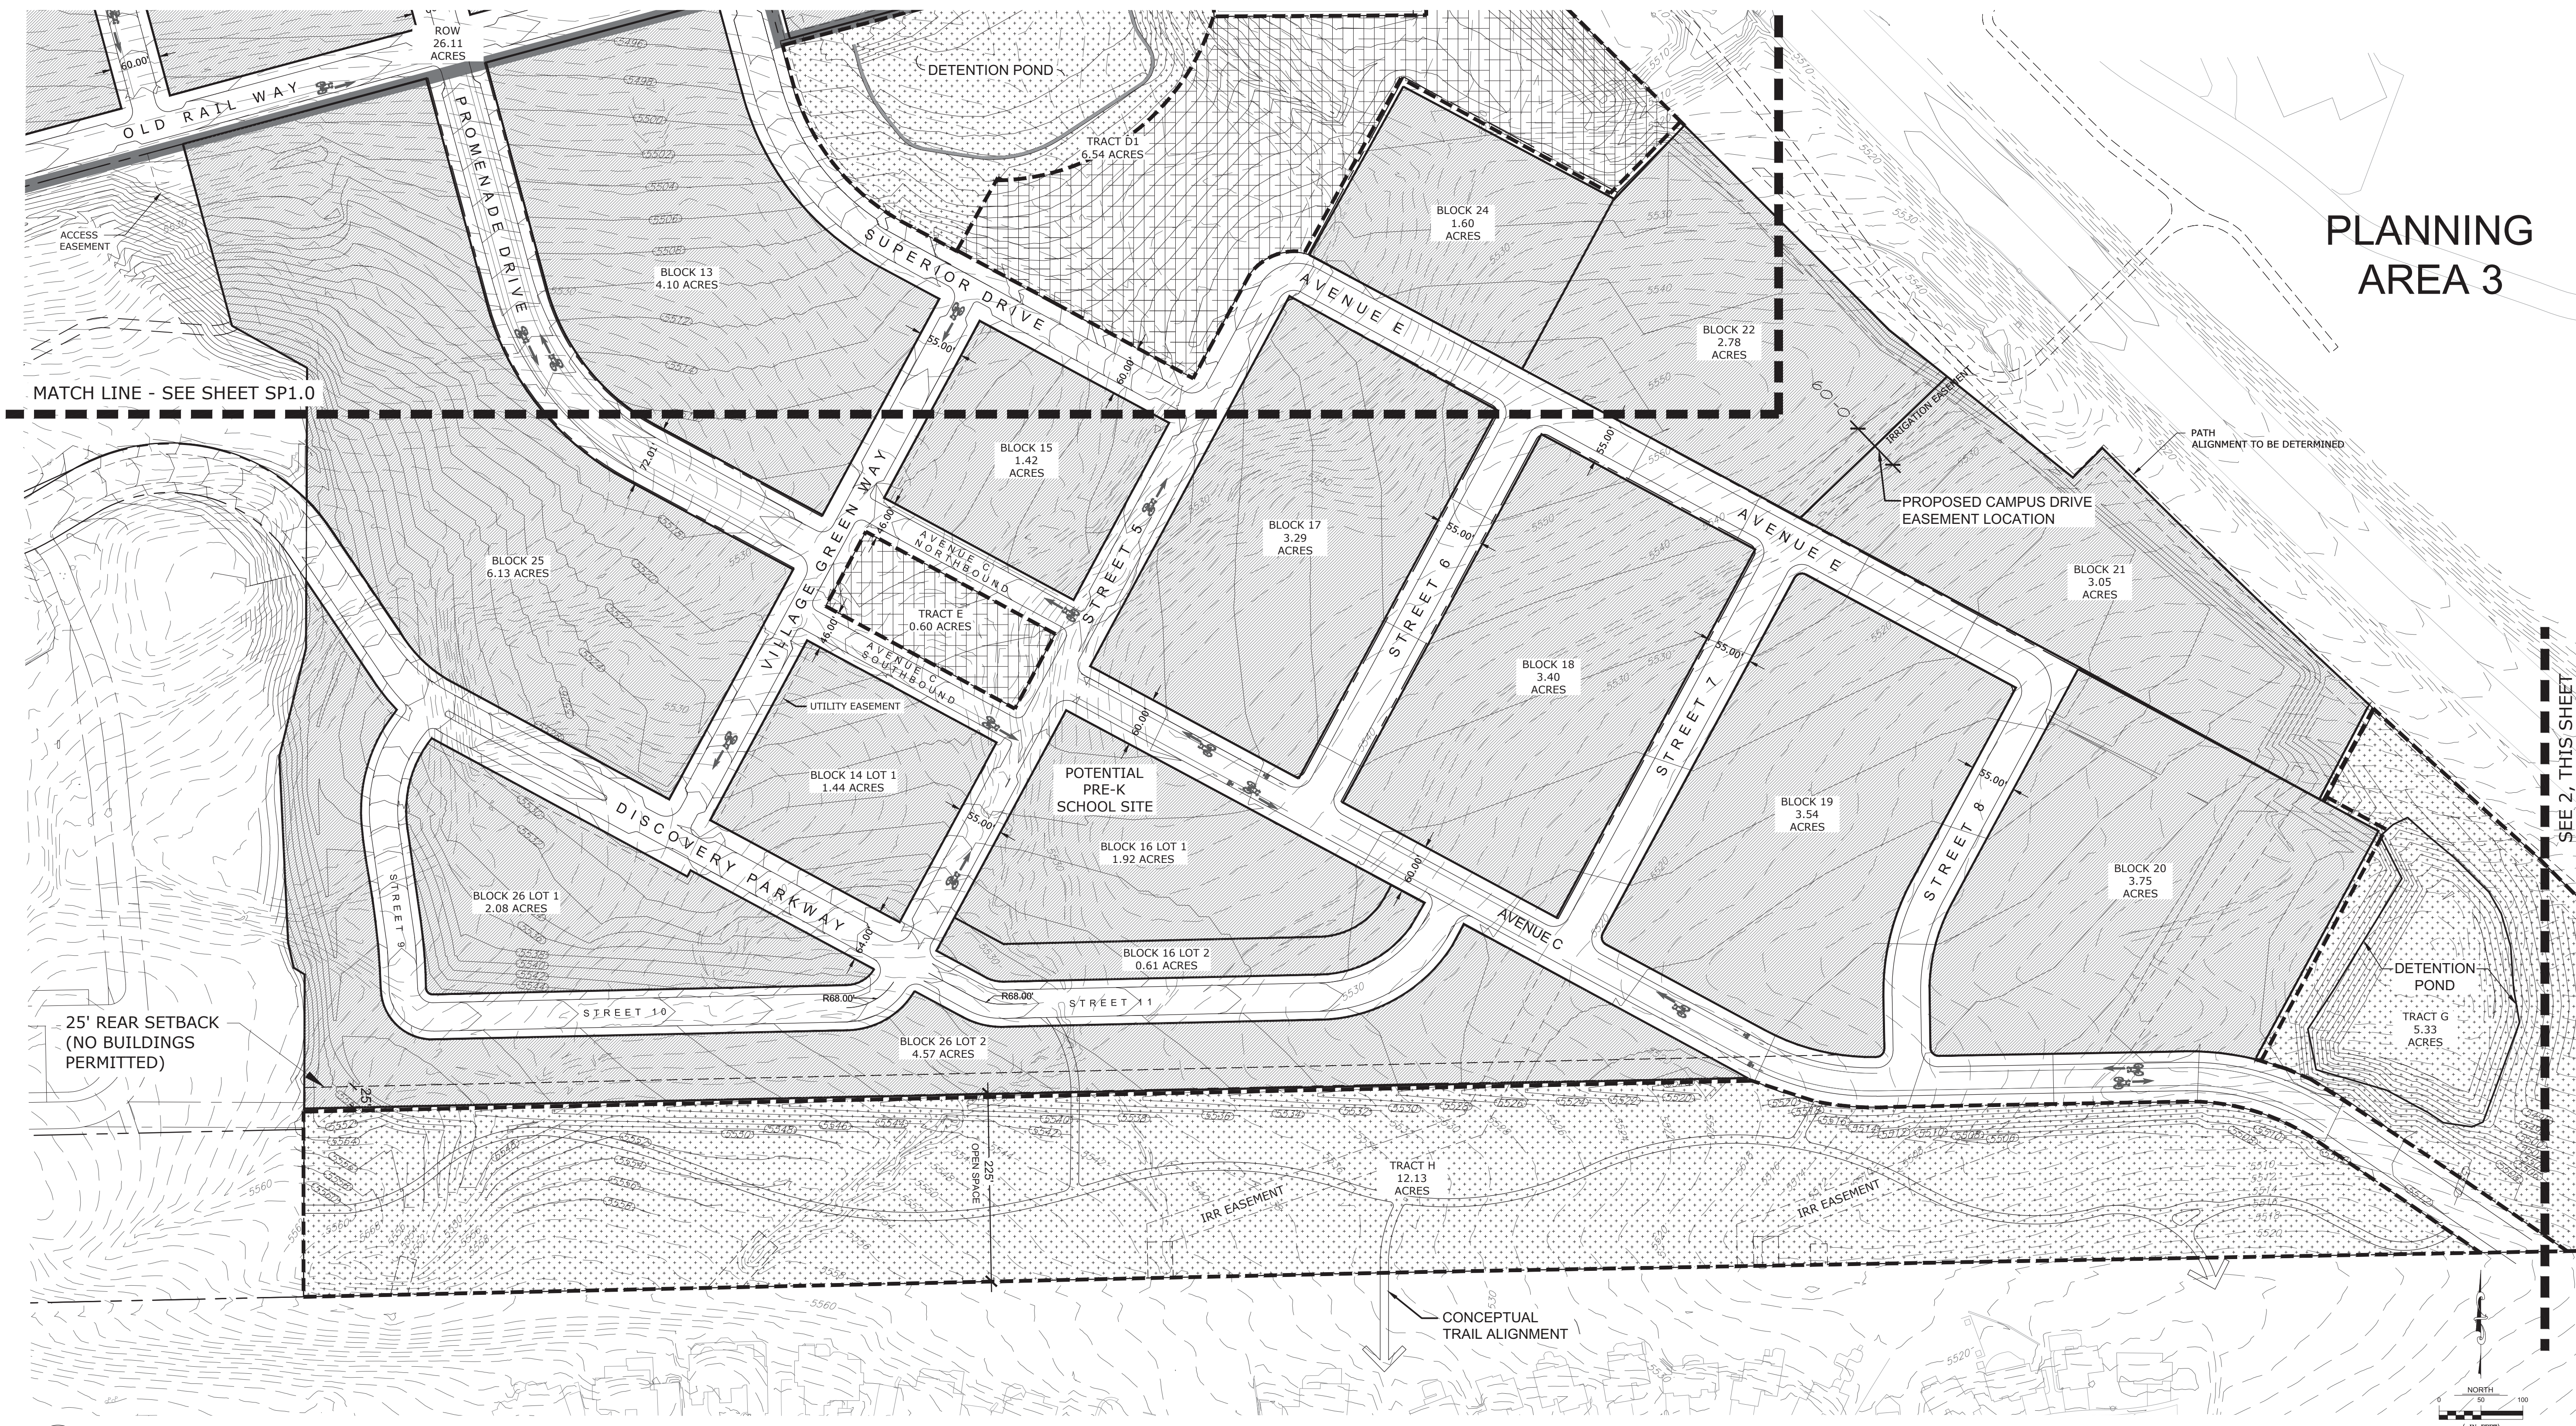


1

- Notes:**
- Ordinance No. O-4, Series 2014, Condition D, stipulates that back-out drives as defined in the Town's transportation plan shall not be permitted along Discovery Parkway.
 - Ordinance No. O-4, Series 2014, Condition E, stipulates that traffic calming measures shall be incorporated on the downgrade crossing on Discovery Parkway from Discovery Office Park to Superior Town Center.
 - Ordinance No. O-4, Series 2014, Condition F, stipulates that trail connection leading from Discovery Parkway to Street 3 (Old Rail Way) in Superior Town Center shall be eight feet (8') in width.
 - Public Streets 10 & 11 will be approved with deviation from Town of Superior Roadway Design Criteria with respect to design speed at stop condition intersection approach to Discovery Parkway and Street 5. The Criteria requires a 25 mph design speed and minimum centerline radius of 165 feet for local streets. A 15 mph design speed and minimum centerline radius of 68 feet is proposed.
 - Existing contours reflect topographic and boundary survey for Town Center Filing No. 1 Area performed by King Surveying in April and May 2012. Aerial Topographic survey for area south of Town Center Filing No. 1 coordinated by King Surveying in April 2013. Proposed Contours reflect grading permit within Block 26 and Tract H. #GR2016-13.

LEGEND:

	DEVELOPED PARKLAND
	NATURALIZED LANDSCAPE / OPEN SPACE
	DEVELOPMENT PARCELS
	PROPERTY LINE
	EXISTING CONTOUR
	PROPOSED CONTOUR

NOTE: FOR RECREATIONAL USES, SEE SHEETS L1.0 AND L1.1

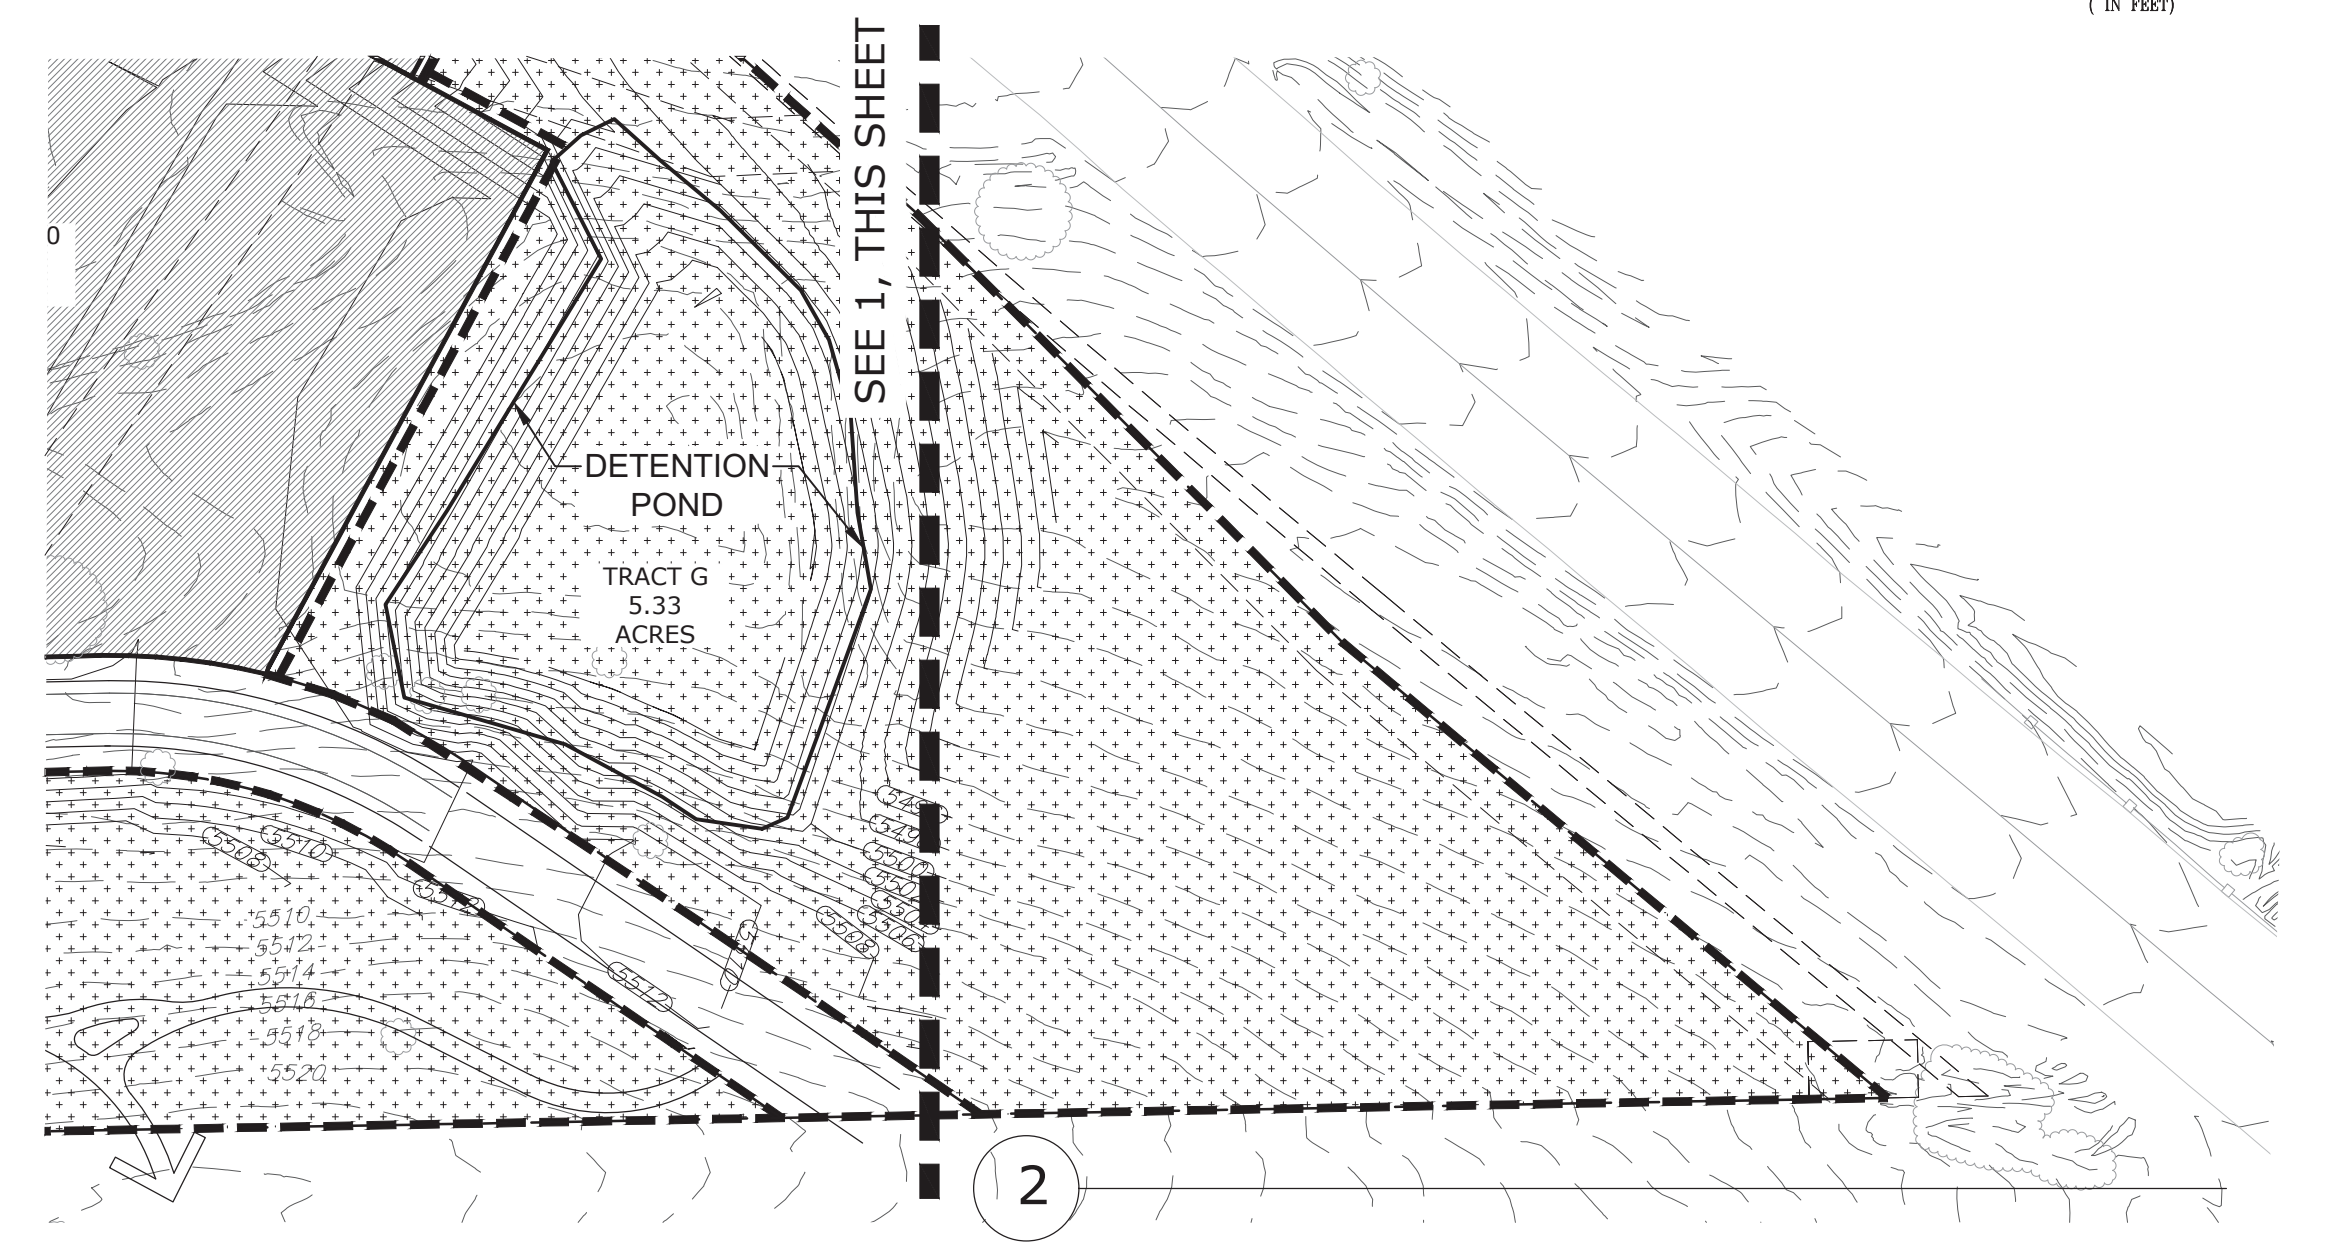

2

Vested Rights:
This Plan constitutes a site specific development plan as defined in Section 24-68-101, et seq., C.R.S., and Chapter 16 of the Superior Municipal Code, available at the Superior Town Hall, 124 East Coal Creek Drive, Superior, Colorado. This PD incorporates the Design Guidelines Supplement by reference, and such Design Guidelines Supplement shall be considered part of the PD. The term and other conditions of these vested rights are further described in the development agreement dated March 11, 2013.

NOTES:
1. Neither PDA #3 or PDA #4 supersedes or replaces any sheets or Design Guidelines in PDA #1 and PDA #2 for Block 12. Block 12 shall be subject to the Design Guidelines adopted in PDA #1, as amended by PDA #2, and Block 12 shall be zoned as set forth in PDA #1, as amended by PDA #2.
2. In the event of a conflict between the Design Guidelines Supplement and this plan sheet, this plan sheet shall control.






**SUPERIOR TOWN CENTER
PD AMENDMENT #4**

PROJ. NO.
DRAWN:
CHECKED:
APPROVED: APRIL 10 2018
DATE:
SUBMITTALS:
04.03.2018 PLANNING COMMISSION
04.10.2018 TOWN BOARD APPROVAL
06.06.2018 FINAL SUBMISSION

SHEET TITLE:

**ILLUSTRATIVE
STREET
SECTIONS 1**


SCALE:
SHEET NUMBER
**SP2.0a/
FIGURE C.1**

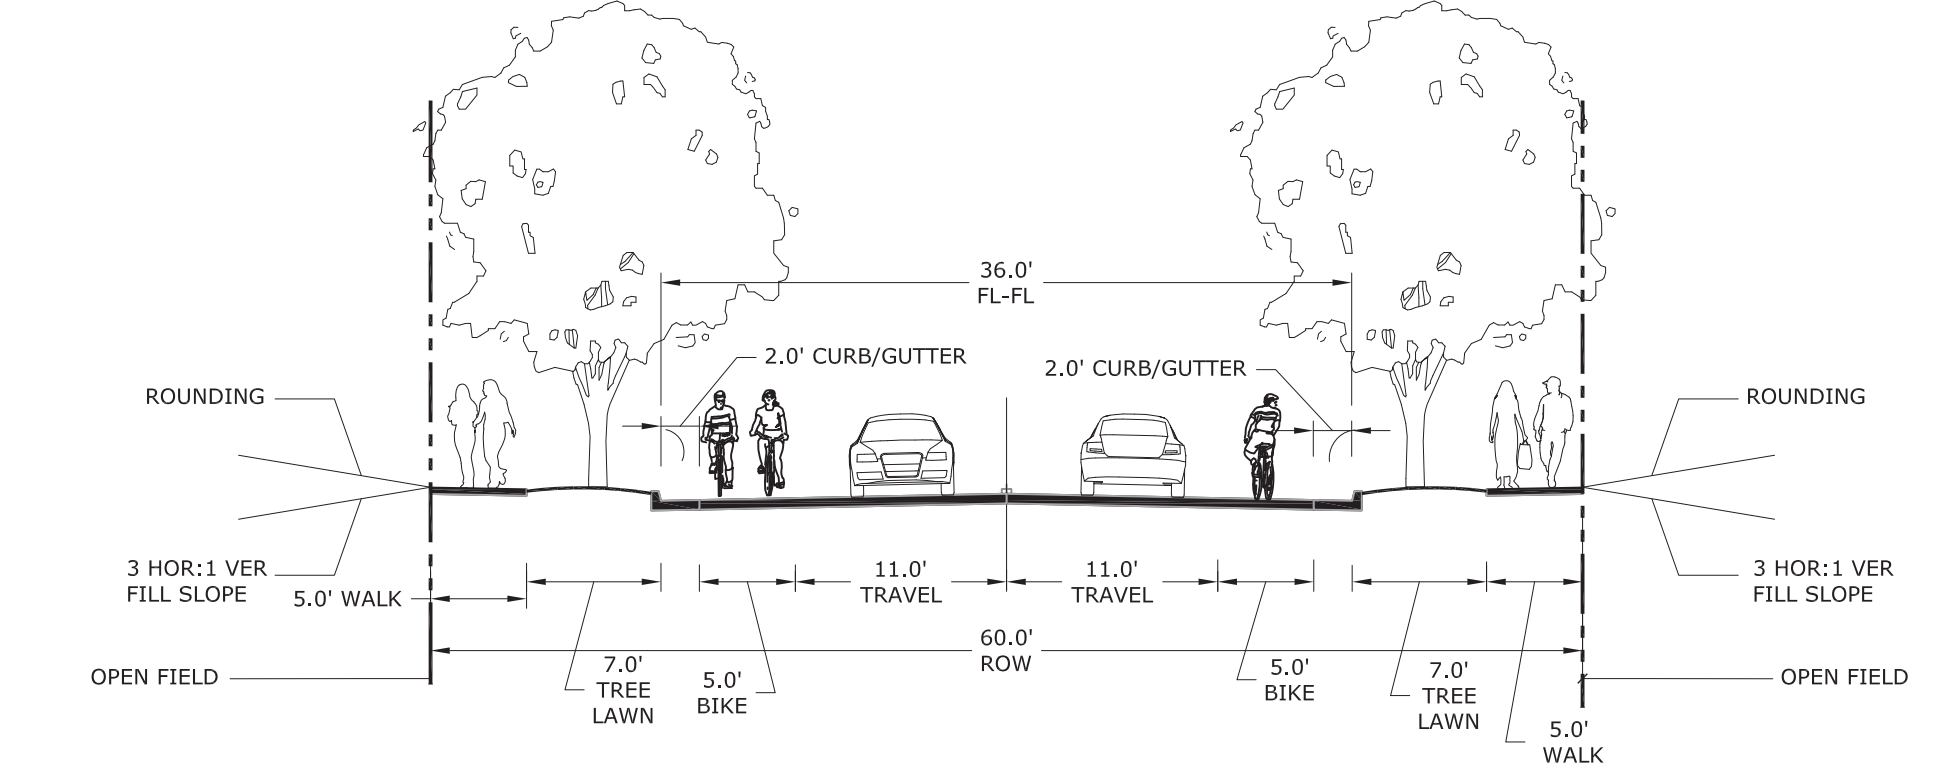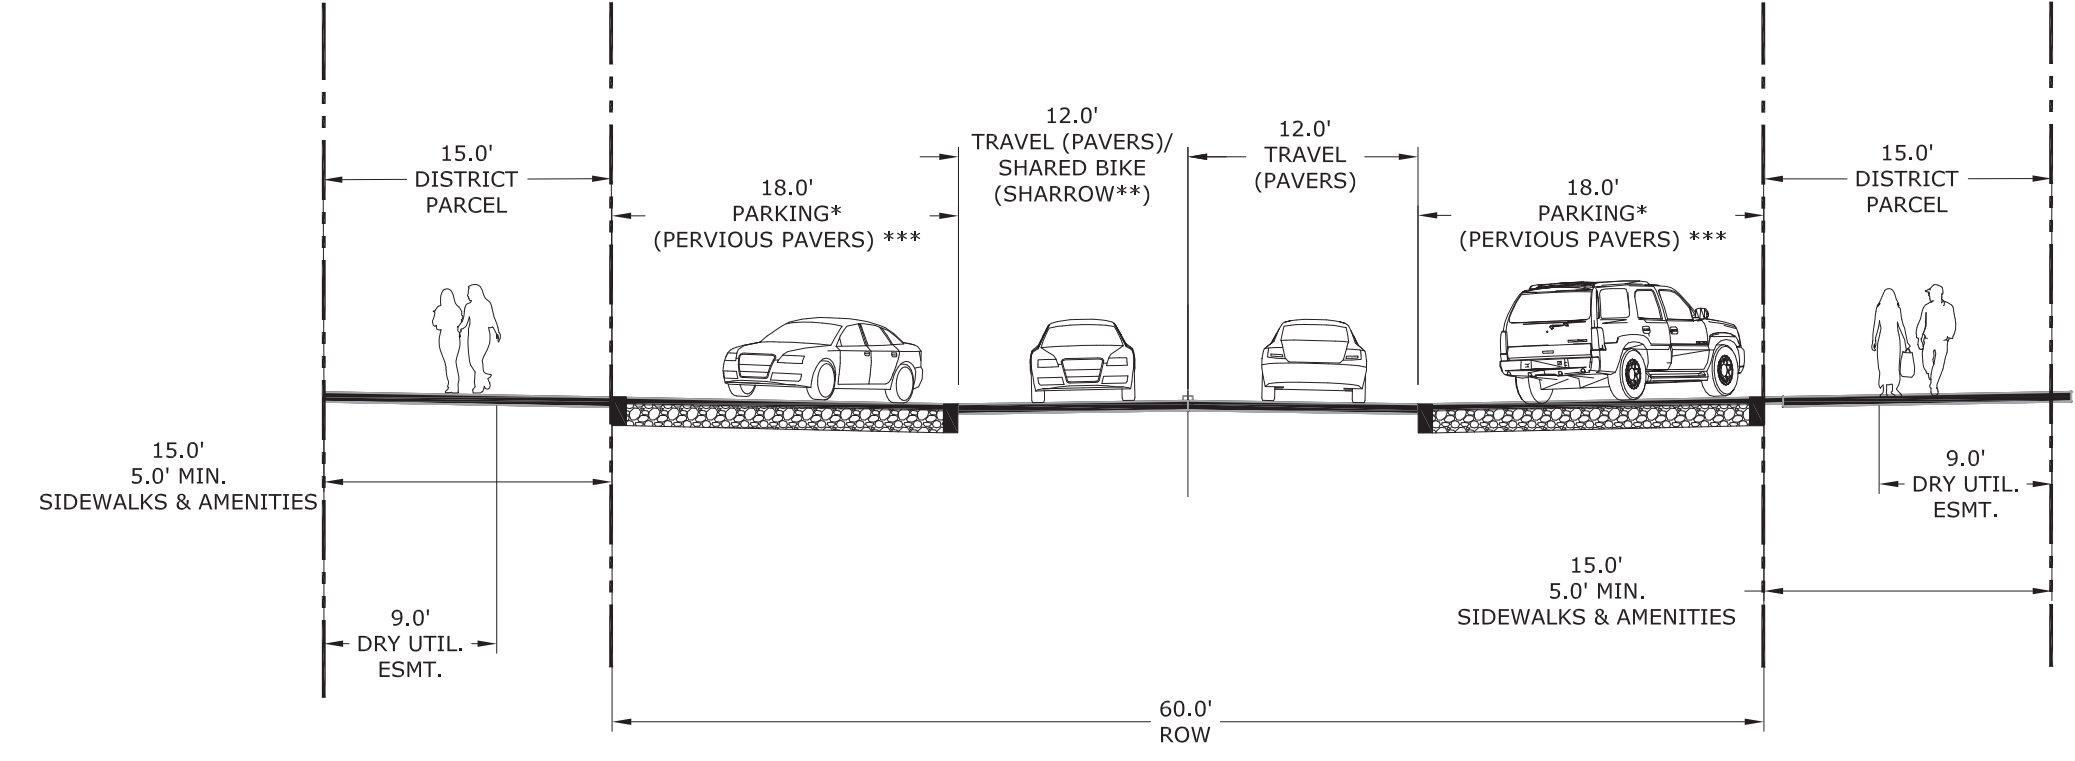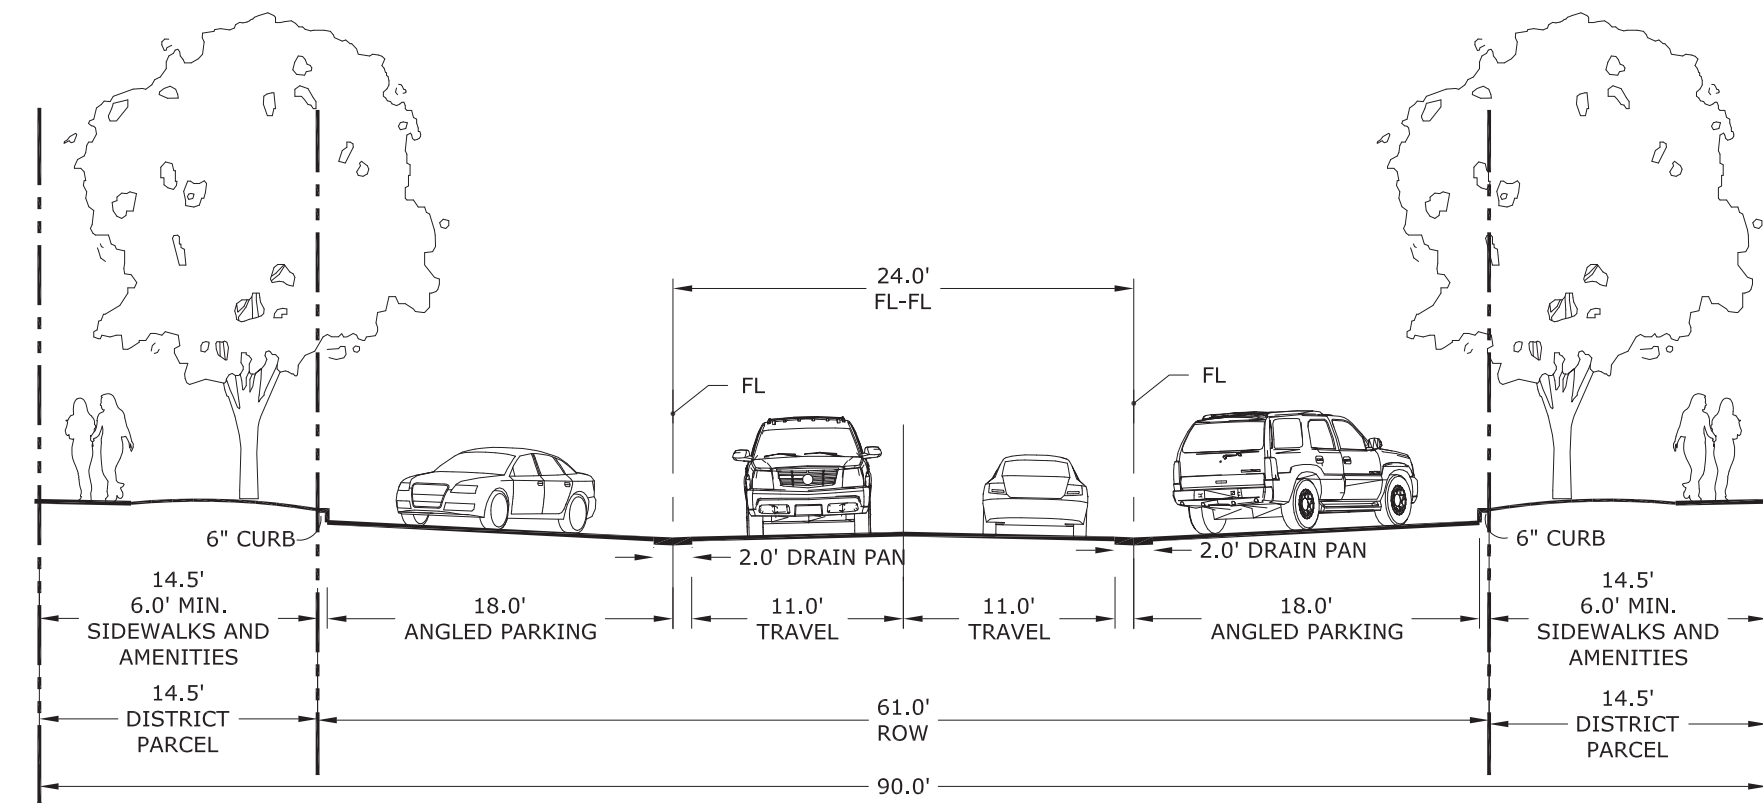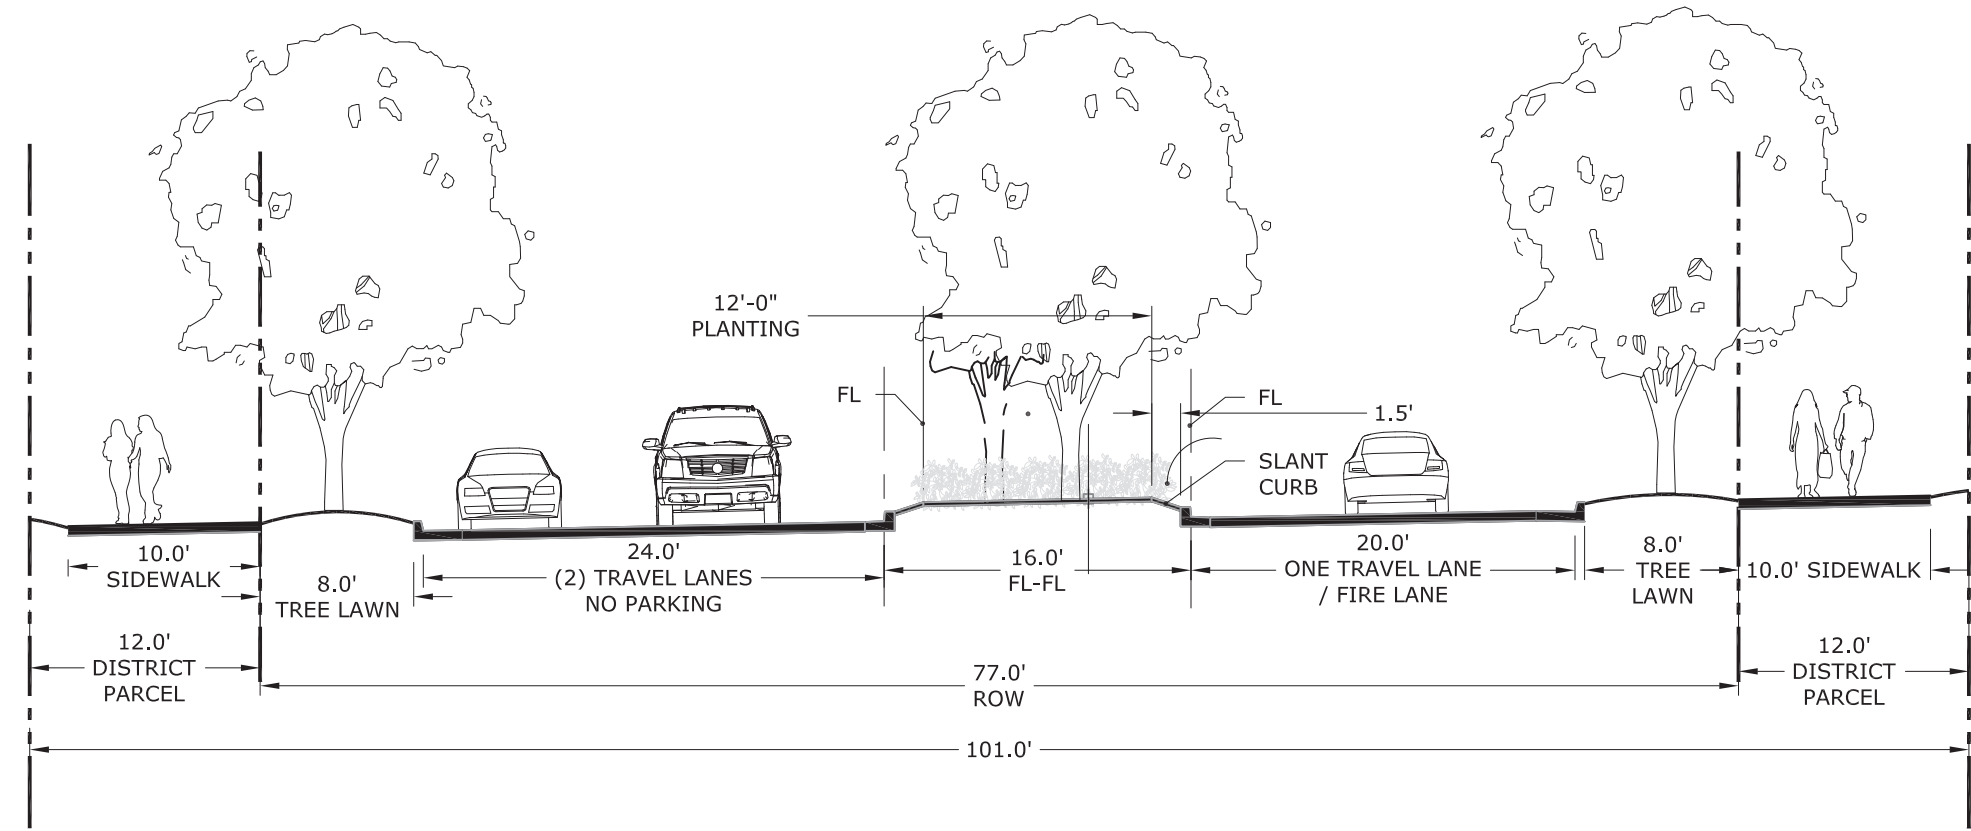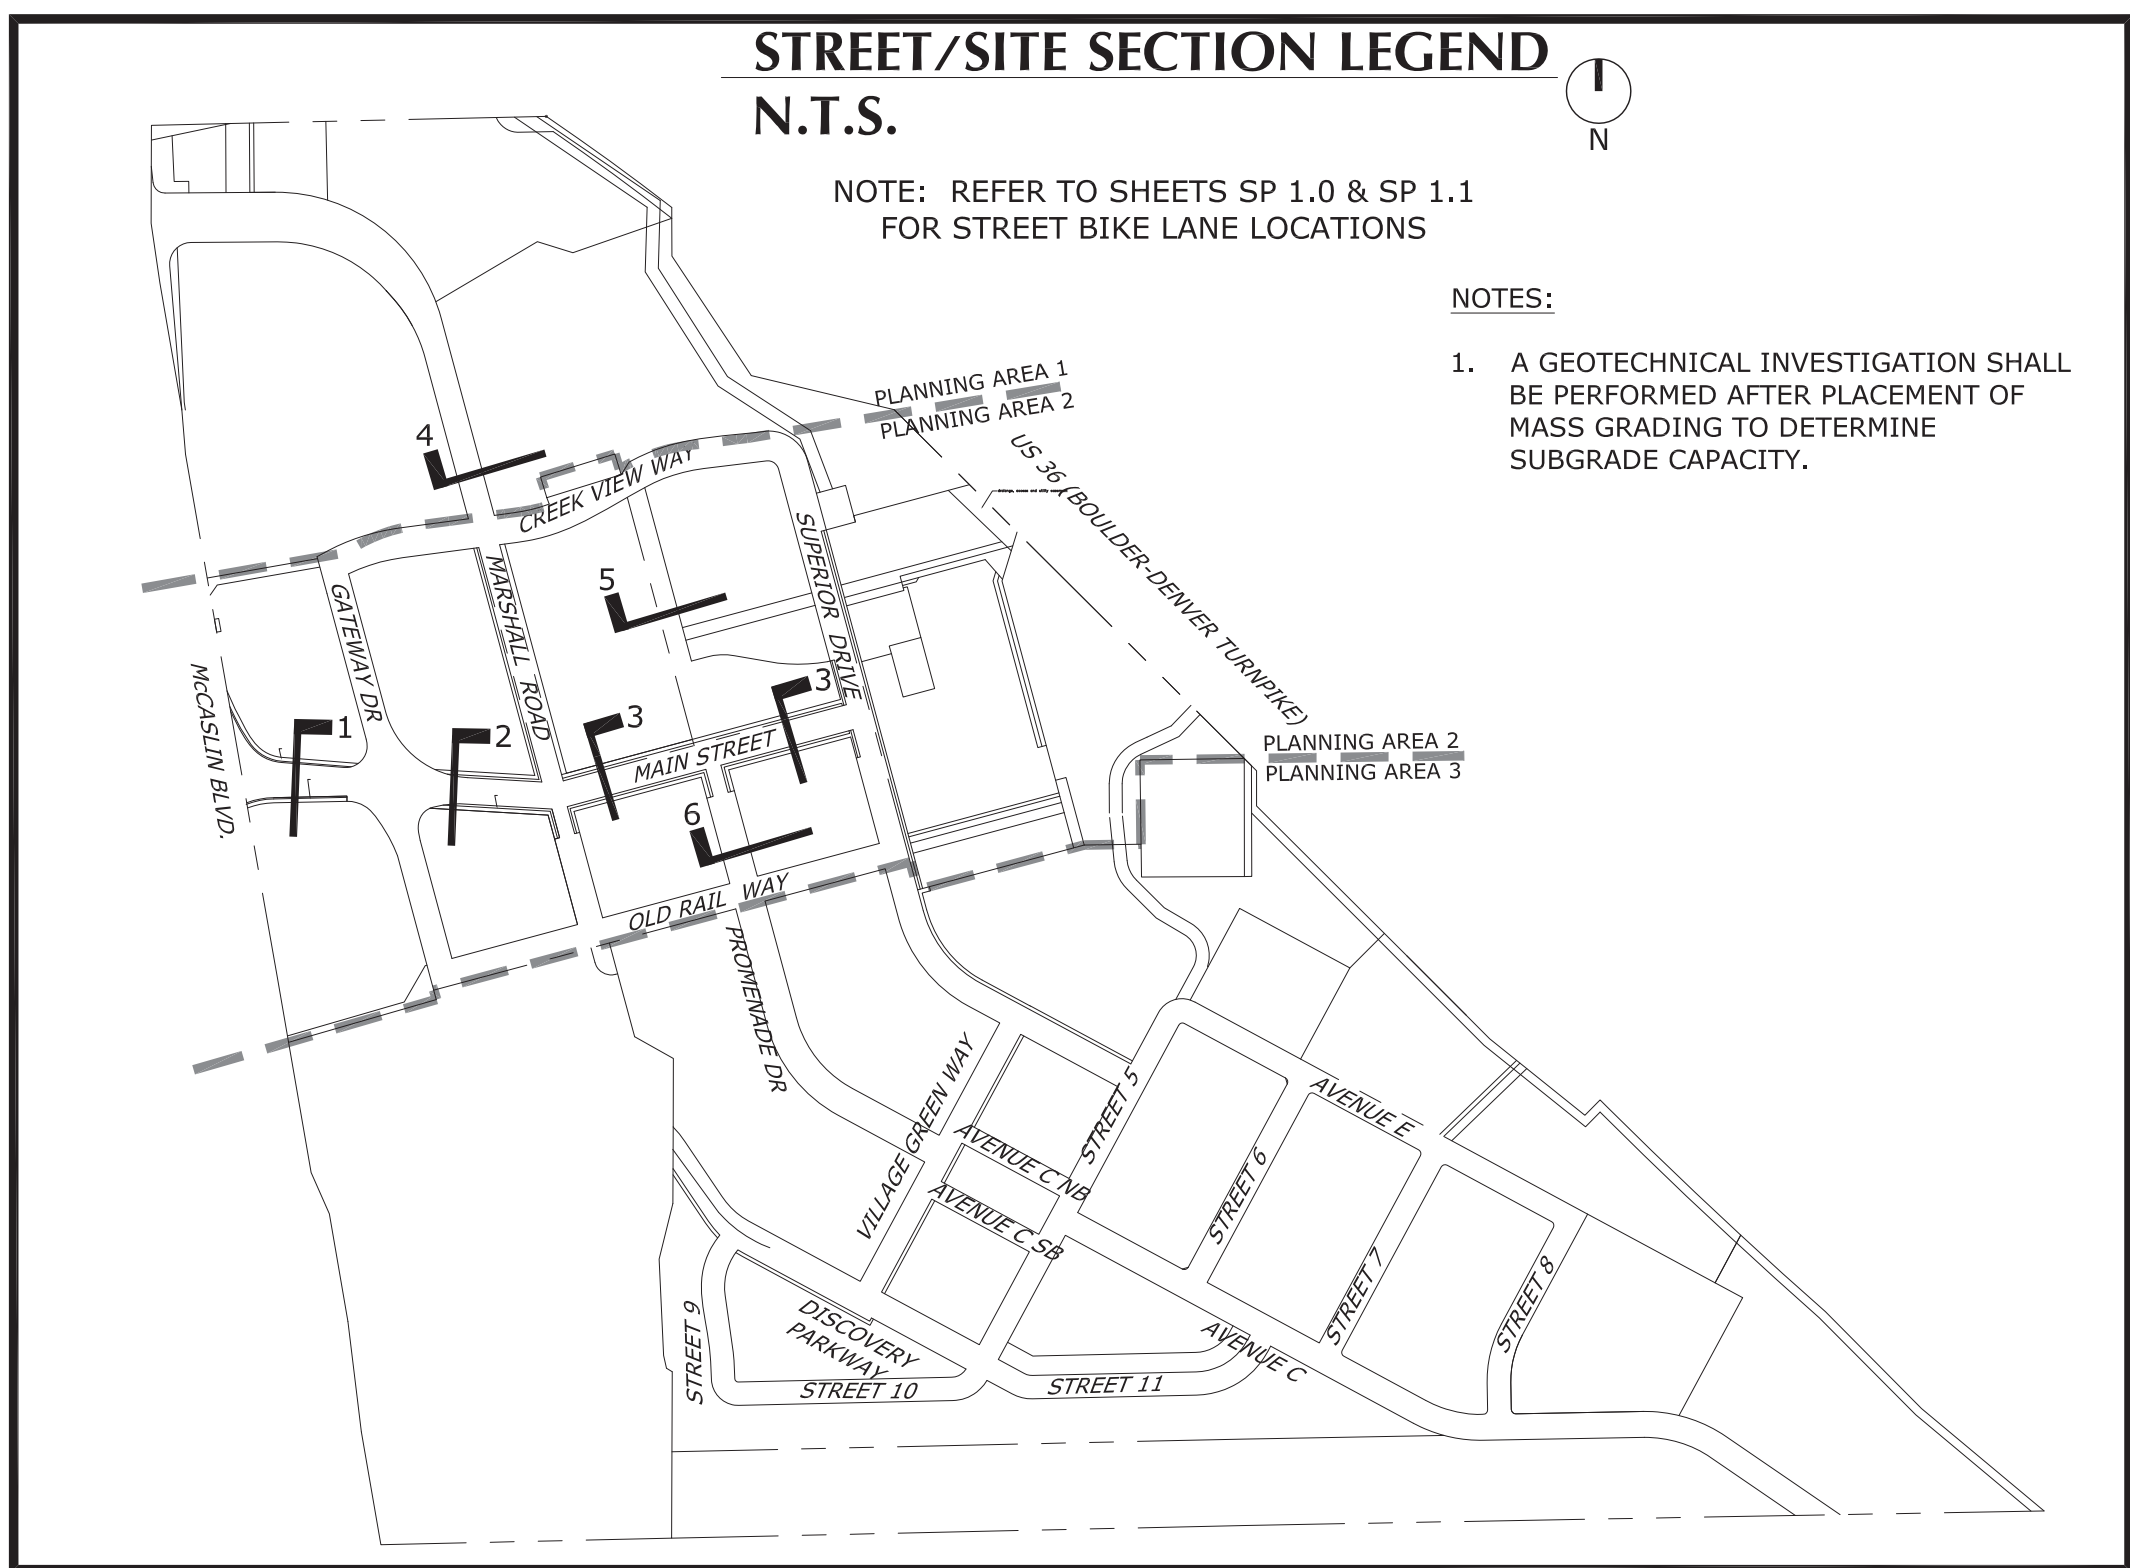


**SECTION 3 - 60' ROW
MAIN STREET (MARSHALL ROAD TO SUPERIOR DRIVE, FACING EAST)**

* NOTE: THIS PARKING COULD BE DIAGONAL, PARALLEL, OR PERPENDICULAR PARKING.
** NOTE: SHARED BIKE LANE ONLY BETWEEN MARSHALL ROAD AND PROMENADE DRIVE.
*** NOTE: PERVIOUS PAVERS ONLY BETWEEN PROMENADE DRIVE AND SUPERIOR DRIVE.

NOTES:
*1. LOCATION OF 20' WIDE ACCESS FIRE & SERVICE LANE VARIES WITHIN R.O.W.
**2. LAYOUT OF SOFTSCAPE AND HARDSCAPE WITHIN PEDESTRIAN PROMENADE VARIES
3. BICYCLIST MUST DISMOUNT WHEN TRAVELING THROUGH THE PROMENADE.

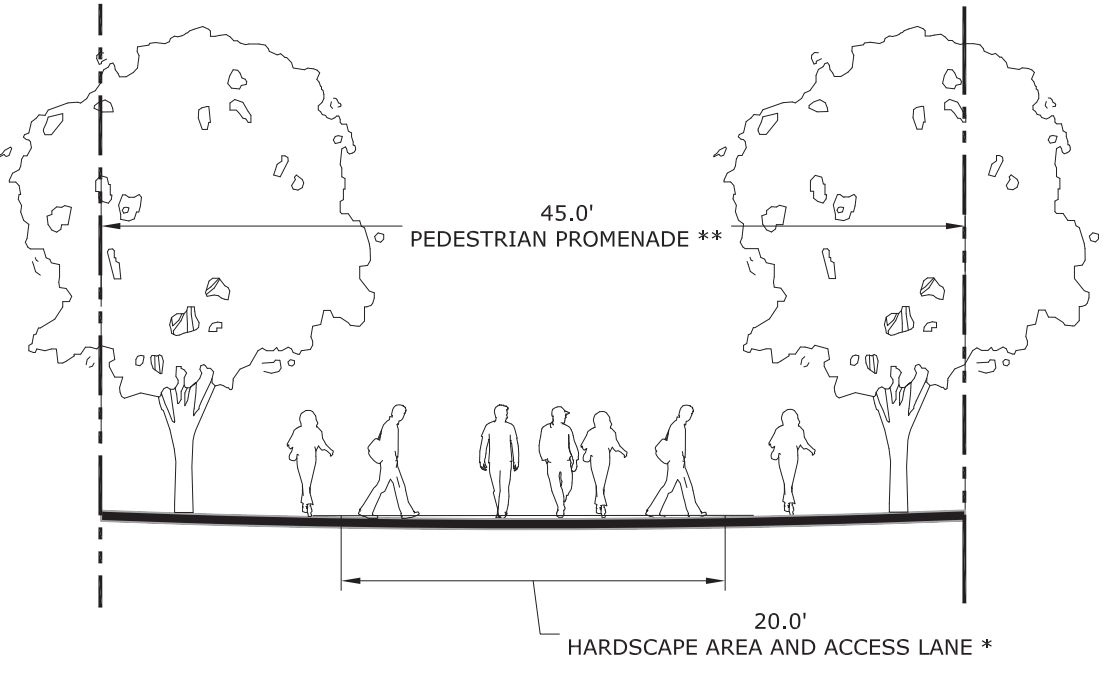


**SECTION 5 - 45' DISTRICT PARCEL
PEDESTRIAN PROMENADE (CREEK VIEW WAY TO MAIN STREET)**

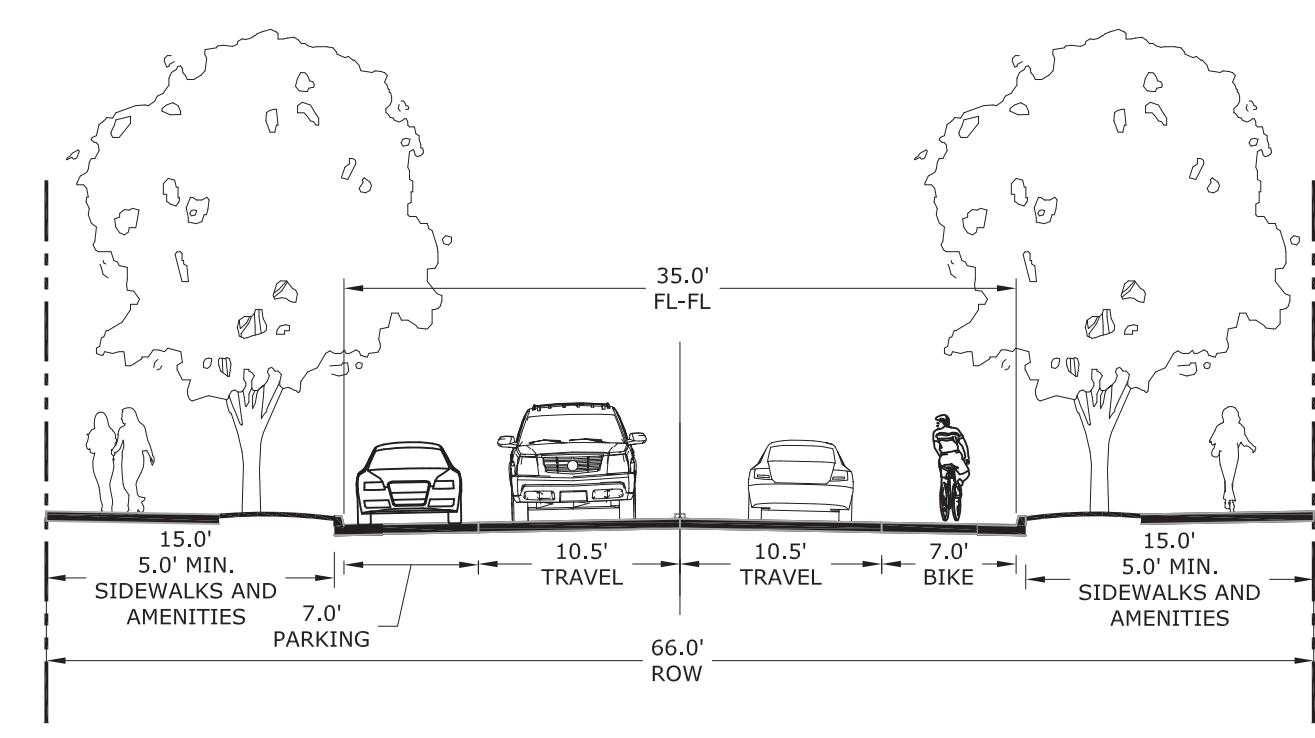

**SECTION 6 - 66' ROW
PROMENADE DRIVE
MAIN STREET TO OLD RAIL WAY (FACING NORTH)**

ORDINANCE - NO. 0-6, SERIES 13
ALL SIDEWALKS SHALL BE A MINIMUM OF 5 FEET WIDE, OR GREATER IF INDICATED HEREON.

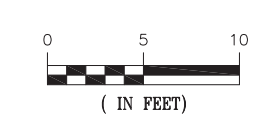

NOTES:
1. A GEOTECHNICAL INVESTIGATION SHALL BE PERFORMED AFTER PLACEMENT OF MASS GRADING TO DETERMINE SUBGRADE CAPACITY.
2. ALL CONCRETE AND ASPHALT PAVEMENT SECTIONS SHALL BE DESIGNED IN ACCORDANCE WITH TOWN OF SUPERIOR ROADWAY DESIGN CRITERIA AND STANDARDS.