




MINOR MONUMENT - NORTH ENTRANCE FACING SOUTH - ELEVATION SCALE: 3/16" = 1'-0"

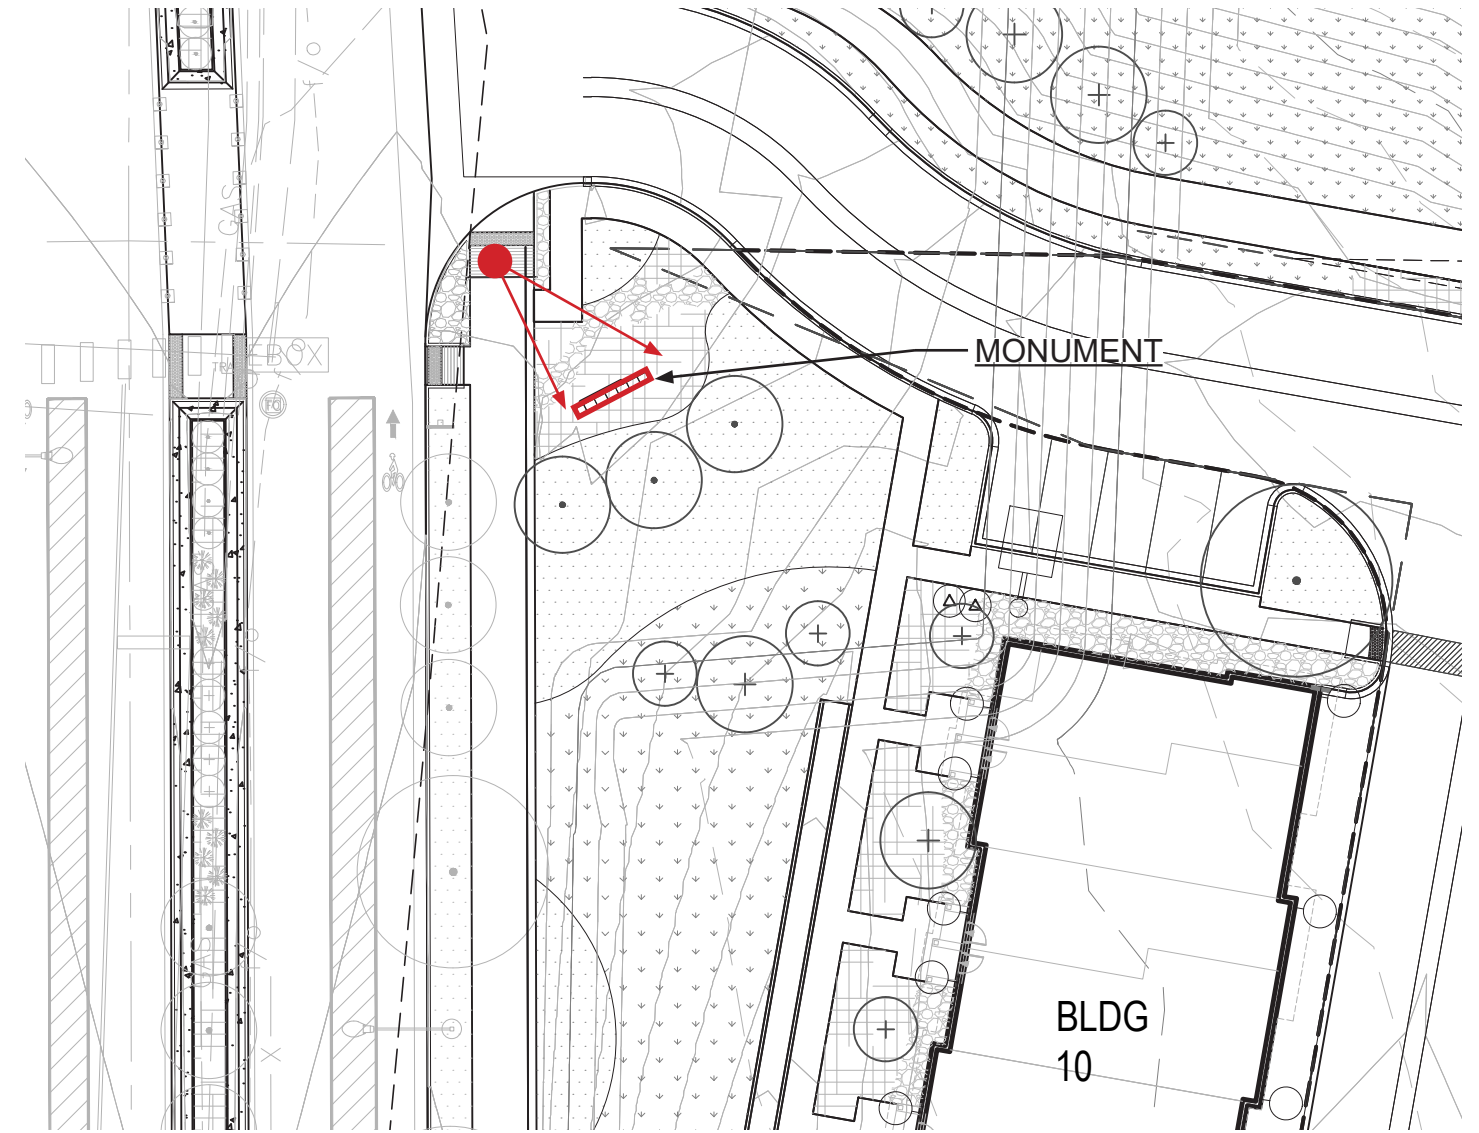


MINOR MONUMENT - NORTH ENTRANCE FACING SOUTH - PLAN SCALE: 1" = 30'

- ① 4" STONE WALL CAP, BROWN COLOR TO MATCH ARCHITECTURE COLOR SELECTION - MATERIAL PALETTE 1
- ② STONE VENEER TO MATCH ARCHITECTURE - BROWN LEDGESTONE (STONE 1 PER ARCHITECTURE DRAWINGS - MATERIAL PALETTE 1)
- ③ BRUSHED ALUMINUM, LASER CUT SIGN LETTERING (12" HEIGHT MAX) WITH INTERNAL BACKLIGHTING
- ④ PROPOSED GRADING
- ⑤ REFERENCE KTG ARCHITECTS' CURRENT ELEVATION FOR ADDITIONAL INFORMATION ON MATERIALS
- ⑥ PLANT MATERIAL IS REPRESENTATIVE OF PROPOSED LANDSCAPE AROUND MONUMENTS



MAJOR MONUMENT - SOUTH ENTRANCE FACING NORTH - ELEVATION

SCALE: 3/16" = 1'-0"

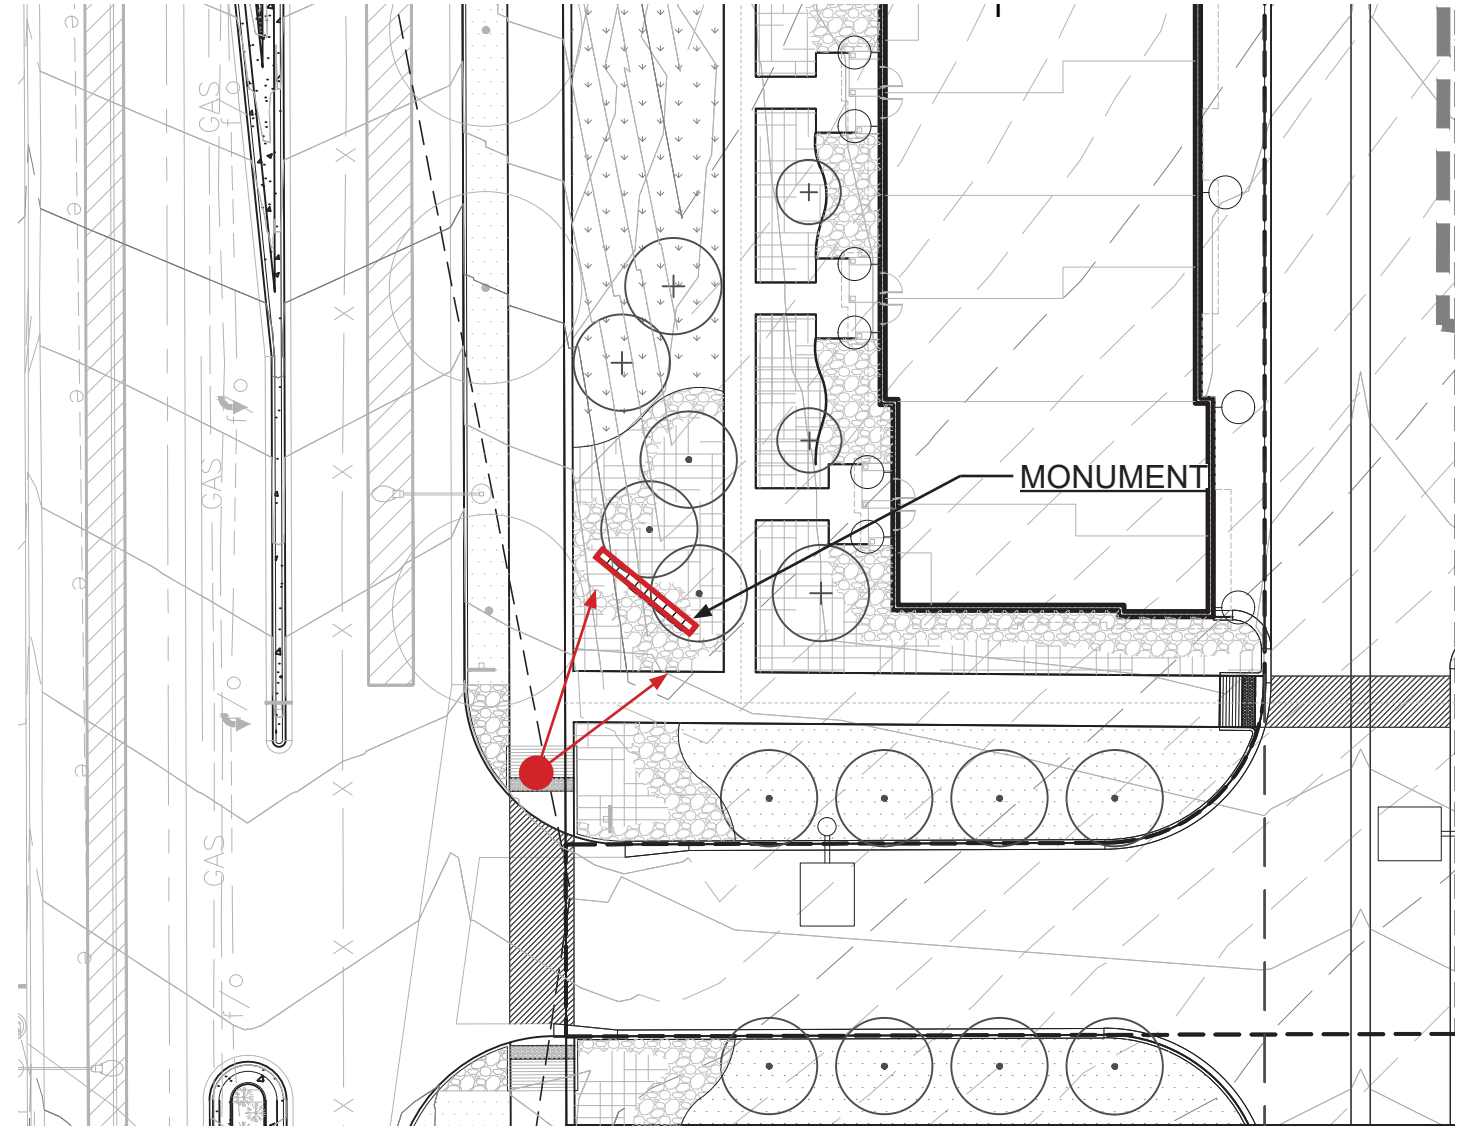

MINOR MONUMENT - SOUTH ENTRANCE FACING NORTH - PLAN

SCALE: 1" = 30'

- ① 4" STONE WALL CAP, BROWN COLOR TO MATCH ARCHITECTURE COLOR SELECTION - MATERIAL PALETTE 1
- ② STONE VENEER TO MATCH ARCHITECTURE - BROWN LEDGESTONE (STONE 1 PER ARCHITECTURE DRAWINGS - MATERIAL PALETTE 1)
- ③ BRUSHED ALUMINUM, LASER CUT SIGN LETTERING (12" HEIGHT MAX) WITH INTERNAL BACKLIGHTING
- ④ PROPOSED GRADING
- ⑤ REFERENCE KTG ARCHITECTS' CURRENT ELEVATION FOR ADDITIONAL INFORMATION ON MATERIALS
- ⑥ PLANT MATERIAL IS REPRESENTATIVE OF PROPOSED LANDSCAPE AROUND MONUMENTS