

CONSULTANTS

CIVIL
CIVIL RESOURCES, LLC
8308 COLORADO BLVD, SUITE 200
FIRESTONE, CO 80504
JIM BRZOSTOWICZ, P.E.
303-833-1416

STRUCTURAL
MARTIN MARTIN
12499 W. COLFAX AVENUE
LAKEWOOD, CO 80215
TIMOTHY LACK, P.E.
720-544-2704

MEP
AFFILIATED ENGINEERS, INC.
1728 CHAMPA STREET, SUITE 100
DENVER, CO 80202
BLYTHE YOGY, P.E.
720-588-8516

LANDSCAPING
DIG STUDIO
1521 15TH STREET
DENVER, CO 80202
BILL VITEK, P.L.A. FASLA
720-528-1986

PROJECT
SUPERIOR TOWN CENTER
FINAL DEVELOPMENT
PLAN 11

SUPERIOR COLORADO
LIFE SCIENCES

SUPERIOR TOWN CENTER,
SUPERIOR, CO 80027



PACIFIC MEDICAL
BUILDINGS

3394 CARMEL MOUNTAIN RD,
SUITE #200
SAN DIEGO, CA 92121

Vested Rights:
This Plan constitutes a Site Specific Development Plan as defined in Section 24-68-101, et. seq., C.R.S., and Chapter 16 of the Superior Municipal Code, available at the Superior Town Hall, 124 East Coal Creek Drive, Superior, Colorado. The term and other conditions of these vested rights are further described in the development agreement dated March 11, 2013.

ISSUE CHART

5	TOWN COMMENTS	8/05/2022
4	TOWN COMMENTS	6/16/2022
3	TOWN COMMENTS	6/01/2022
2	TOWN COMMENTS	5/25/2022
1	FINAL DEVELOPMENT PLAN	3/15/2022


MARK	ISSUE	DATE
Job Number	162146.000	

TITLE


METAL SCREEN WALL

SHEET NUMBER

A6.0

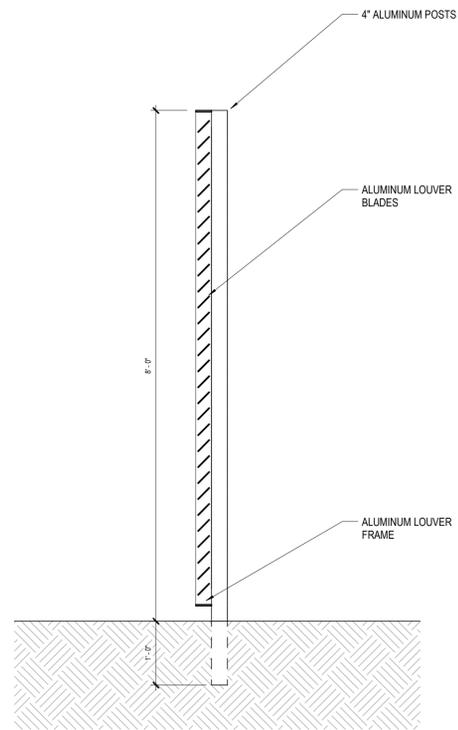

2 SCREEN WALL - SECTION
3/4" = 1'-0"

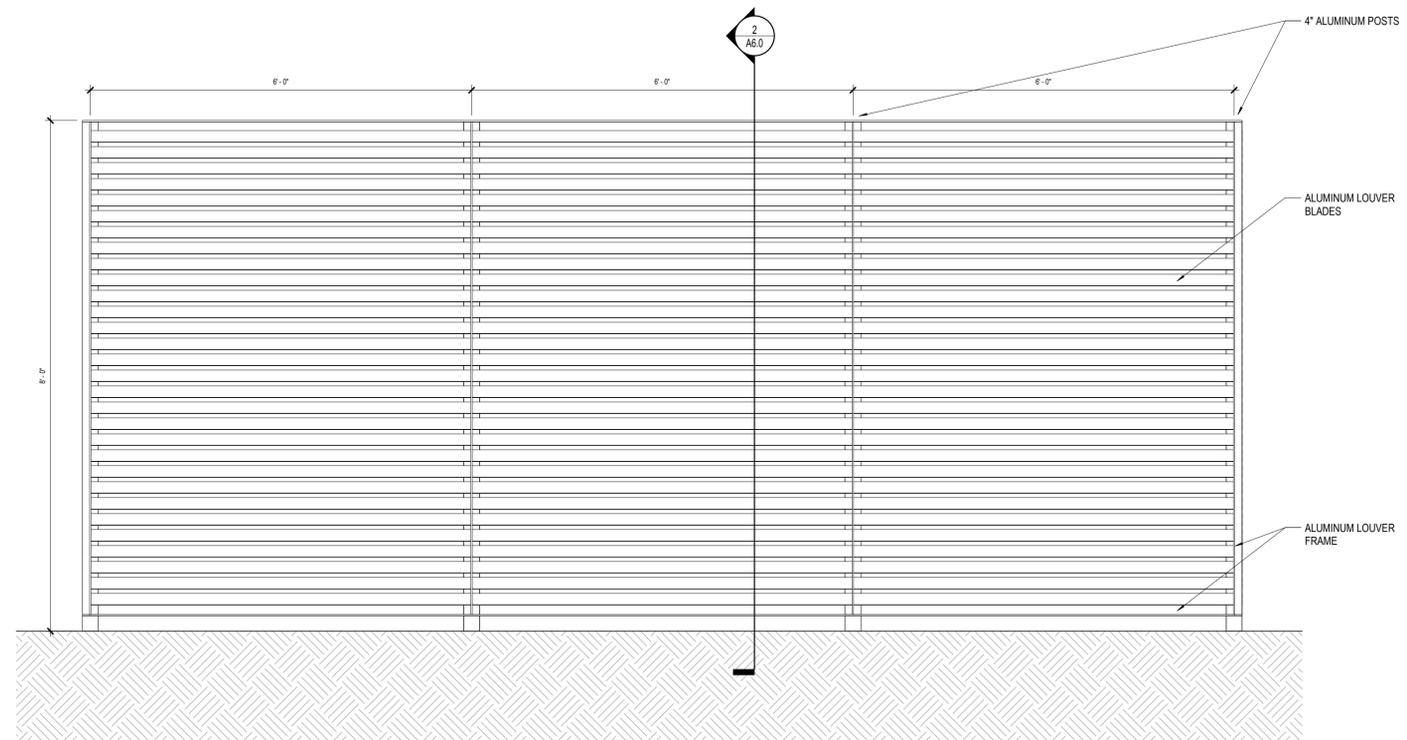

1 SCREEN WALL - ELEVATION
3/4" = 1'-0"