



2 KIDS AREA - IN-WALL SEATING ELEVATION
PDL3 3/8" = 1'-0"

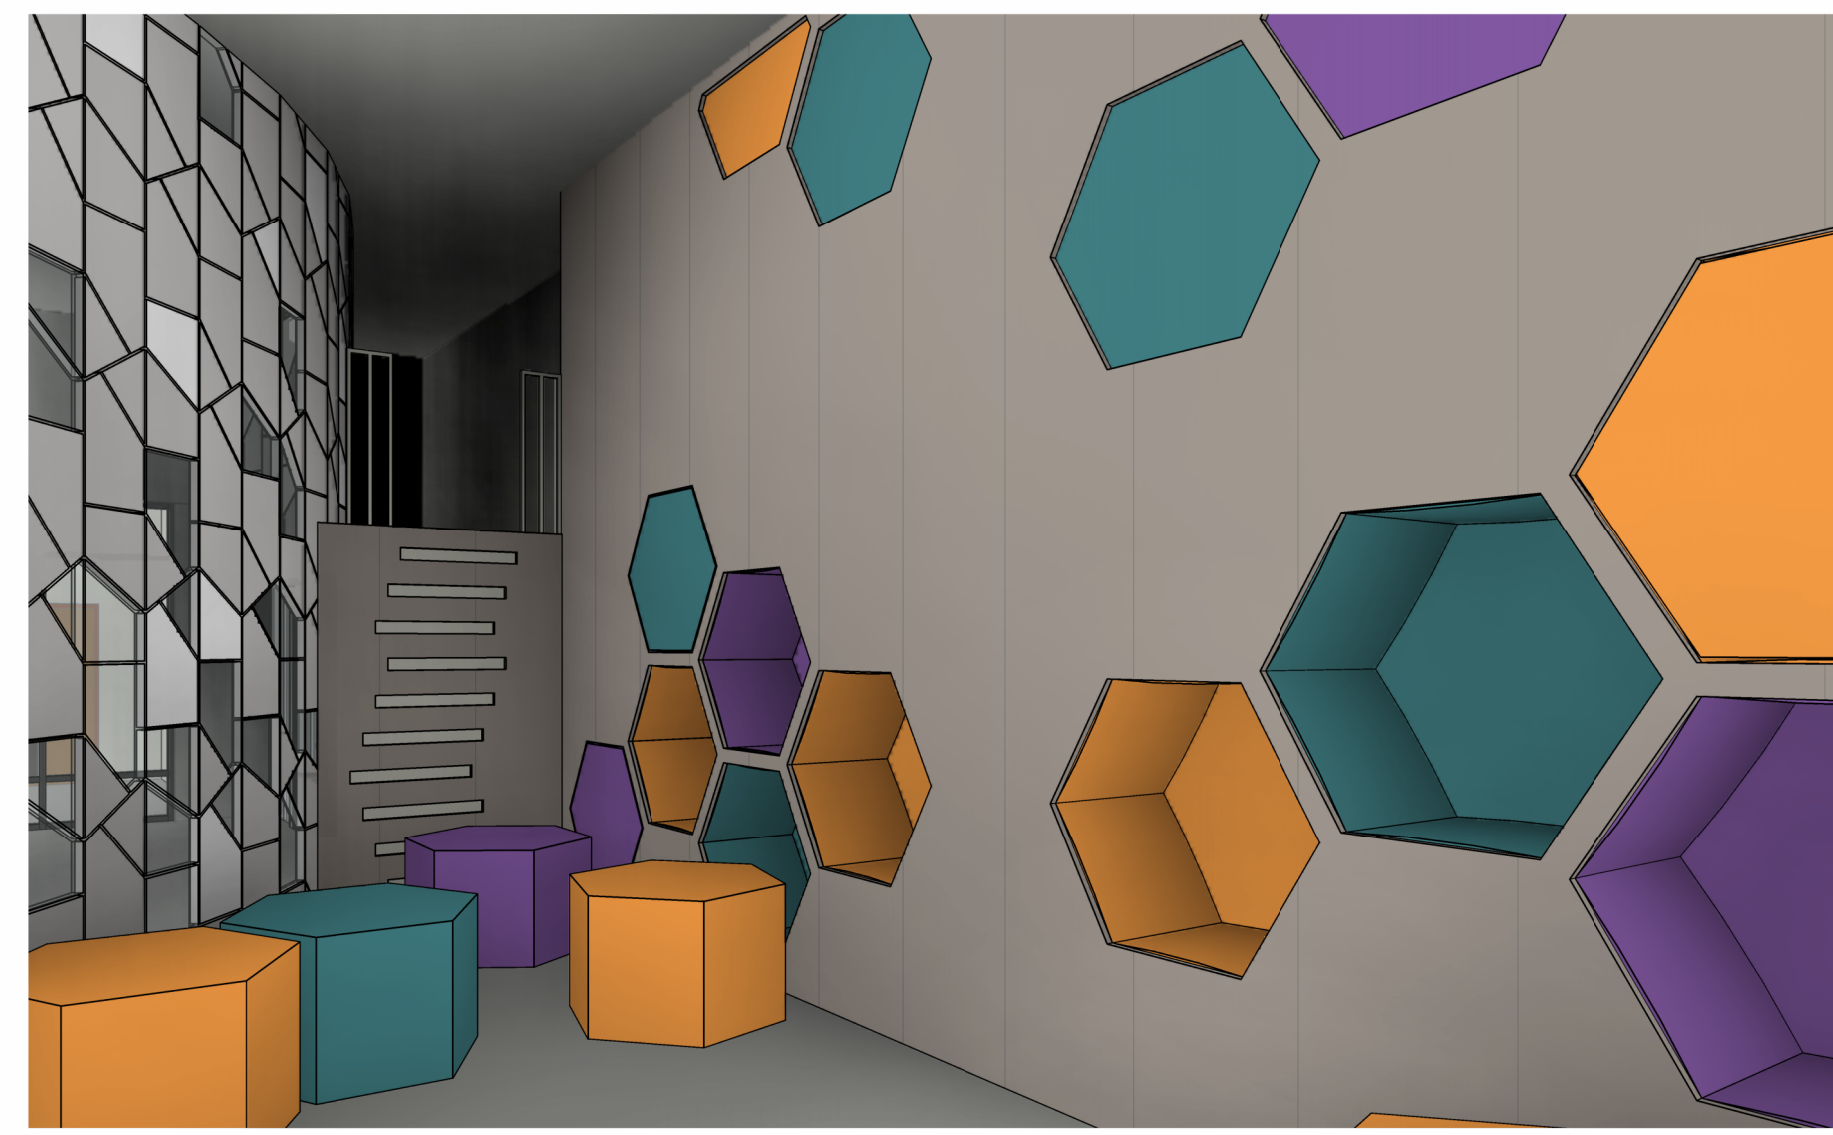


3 KIDS AREA - IN-WALL SEATING 3D
PDL3

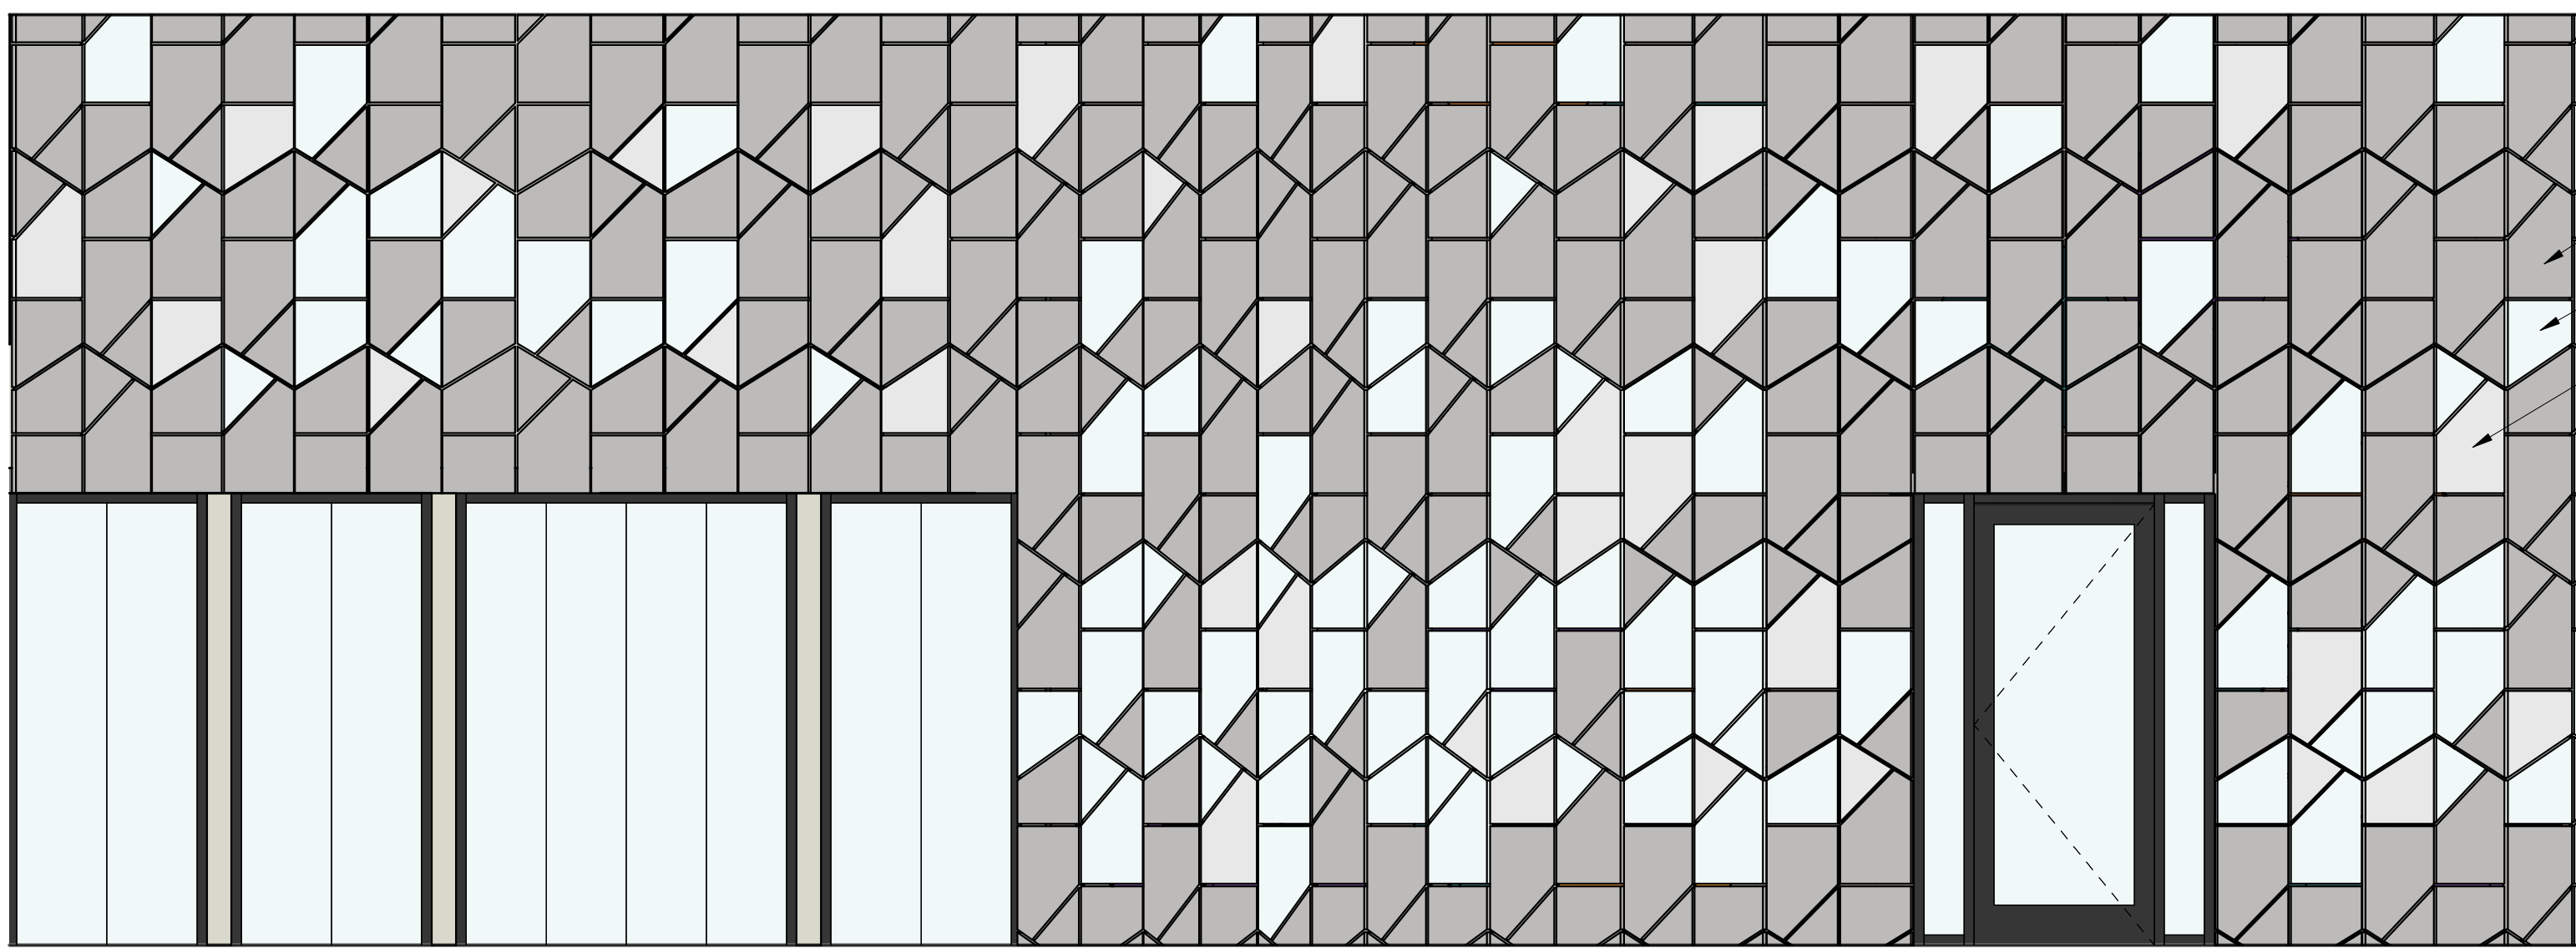



- OPAQUE PANELS
- TRANSPARENT PANELS
- FROSTED PANELS

4 FEATURE WALL ELEVATION
PDL3 3/8" = 1'-0"

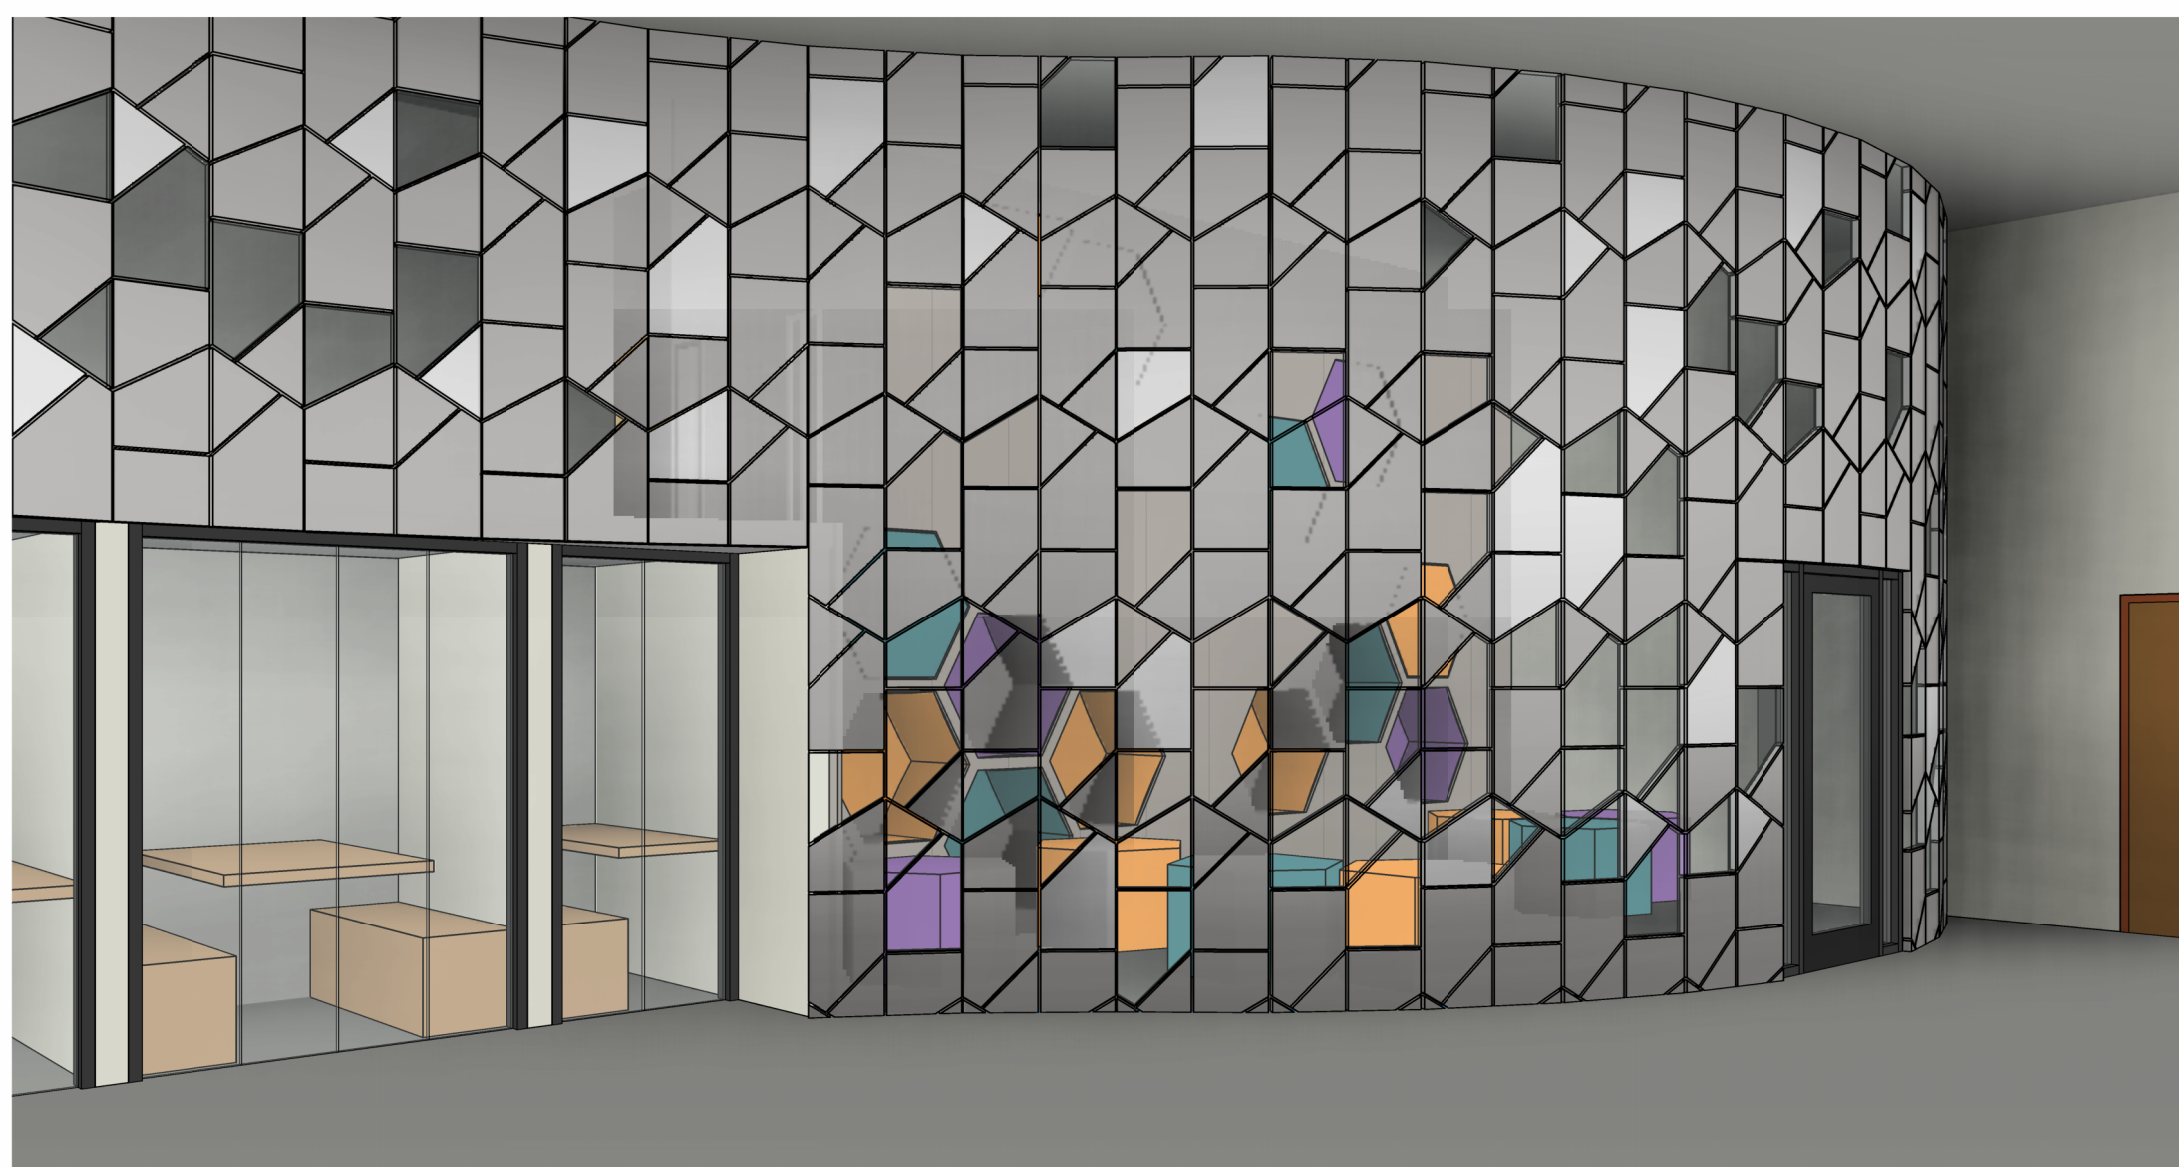

1 FEATURE WALL 3D
PDL3

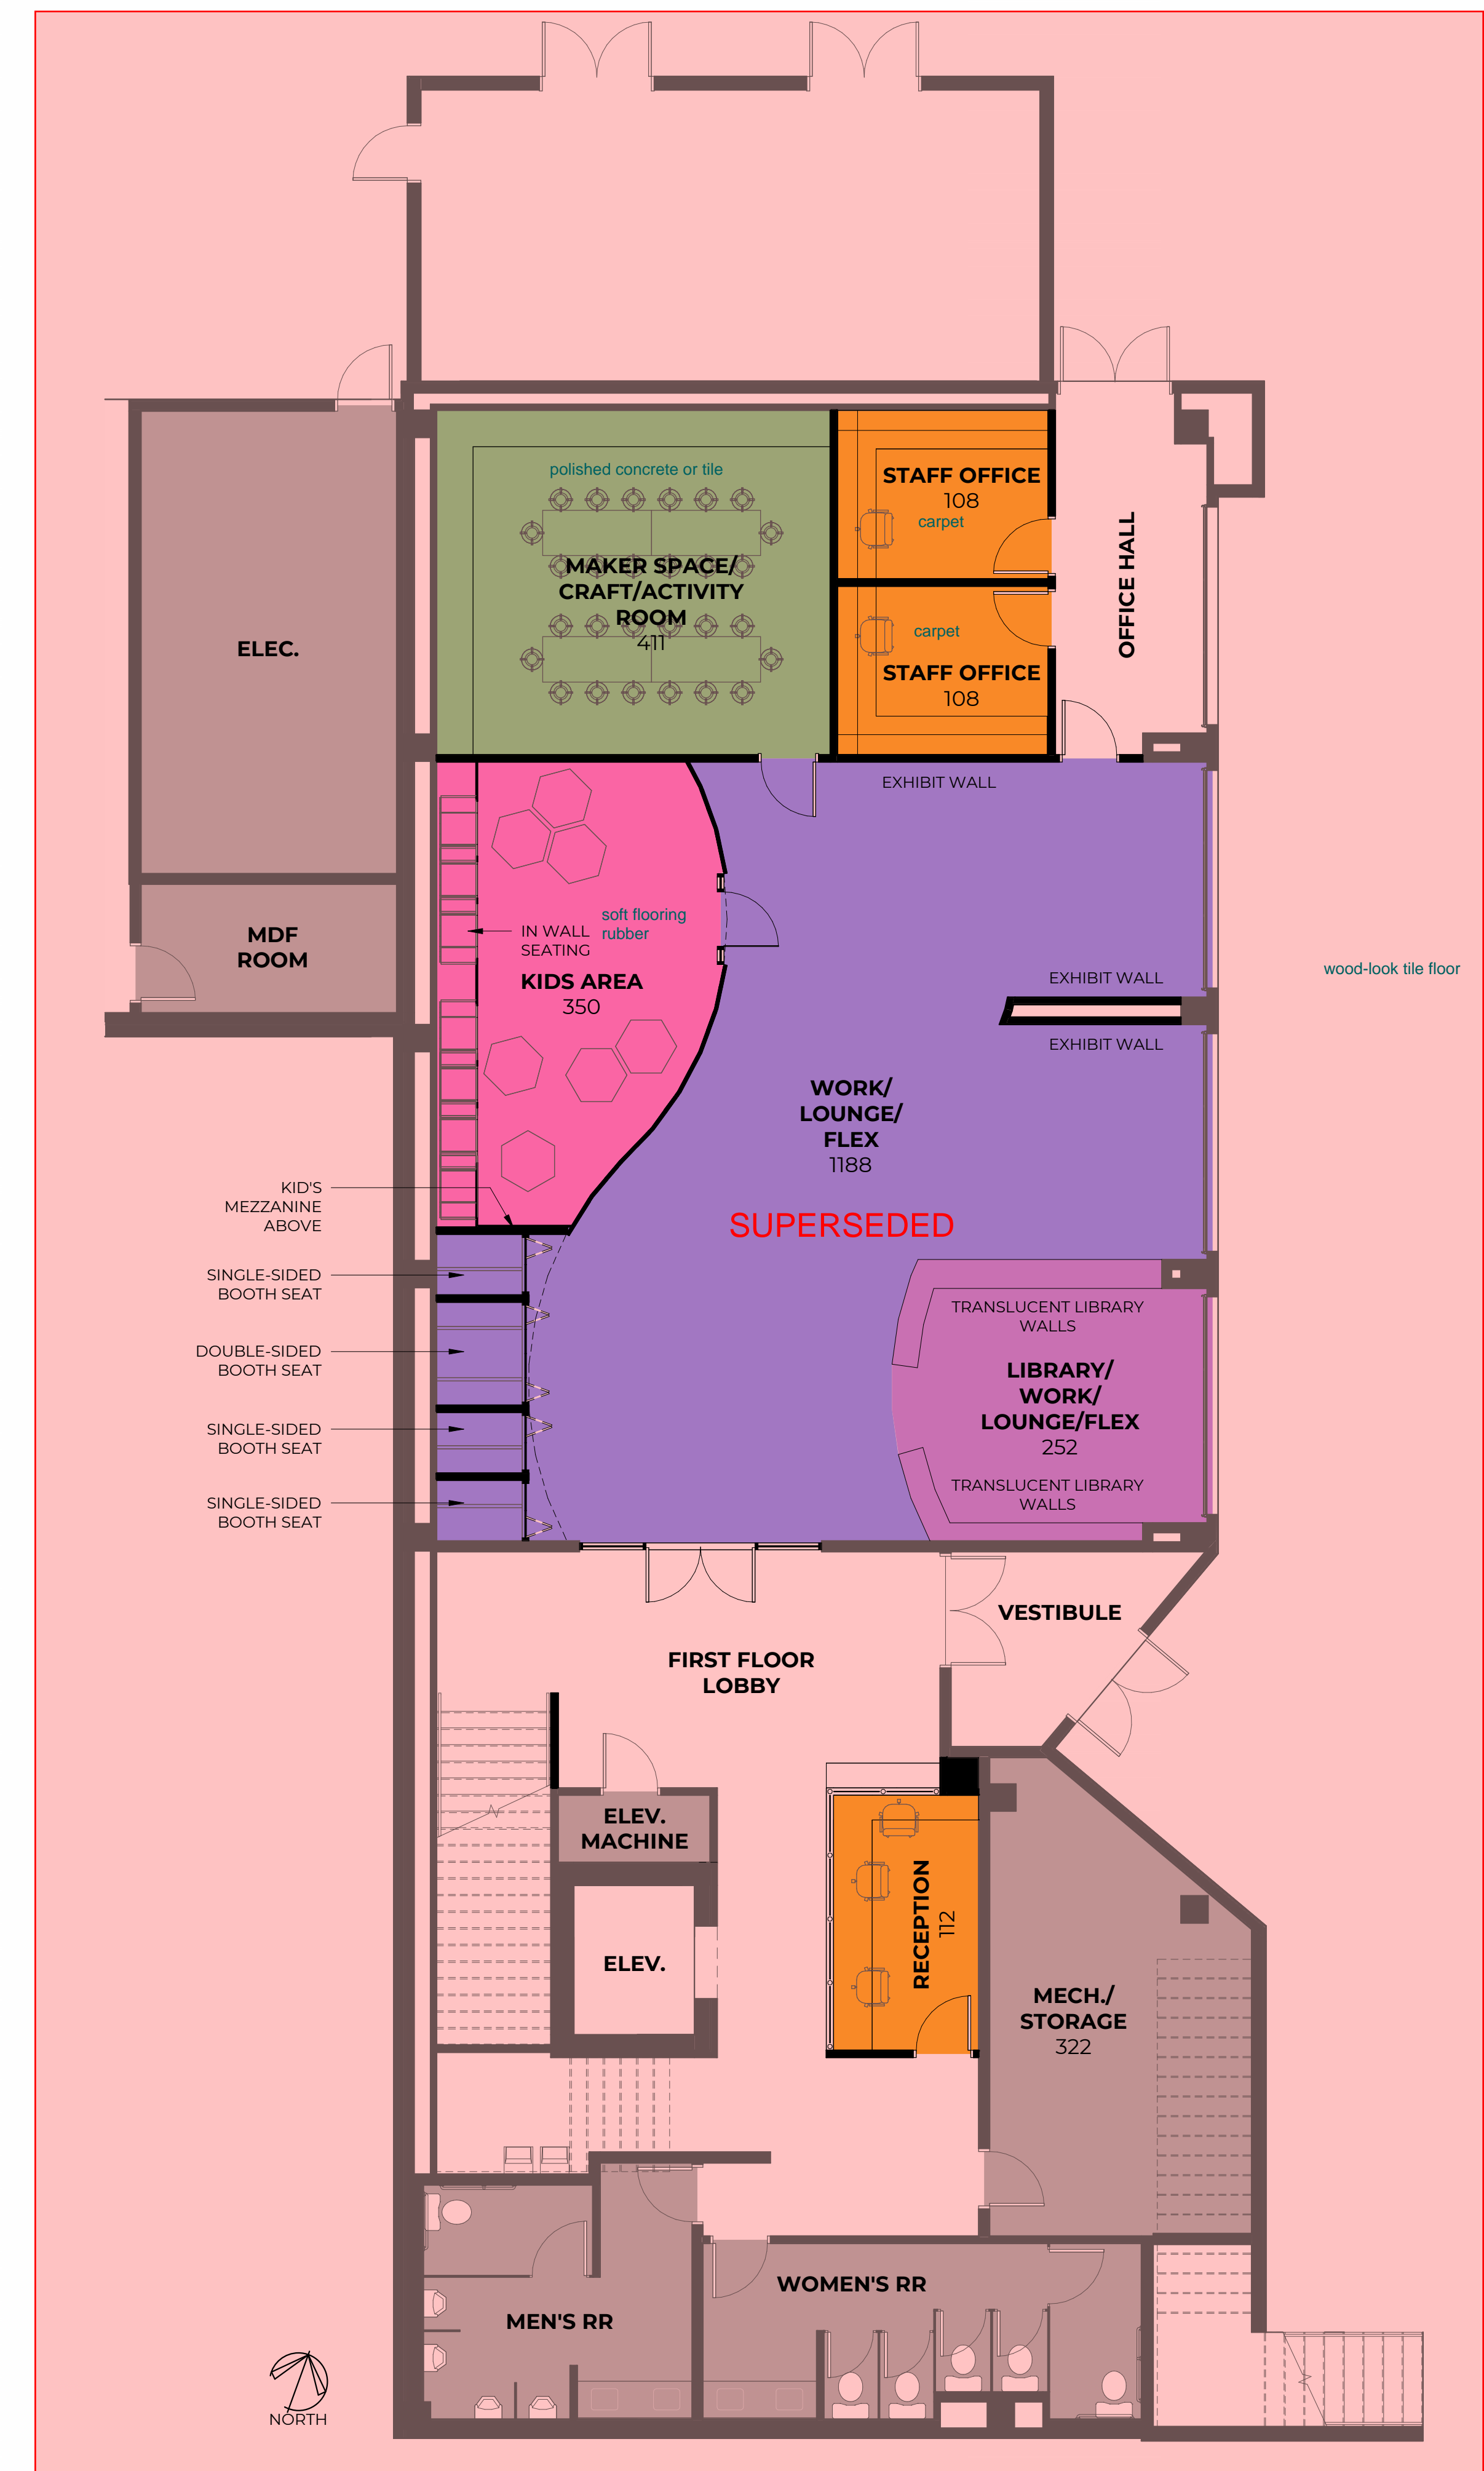

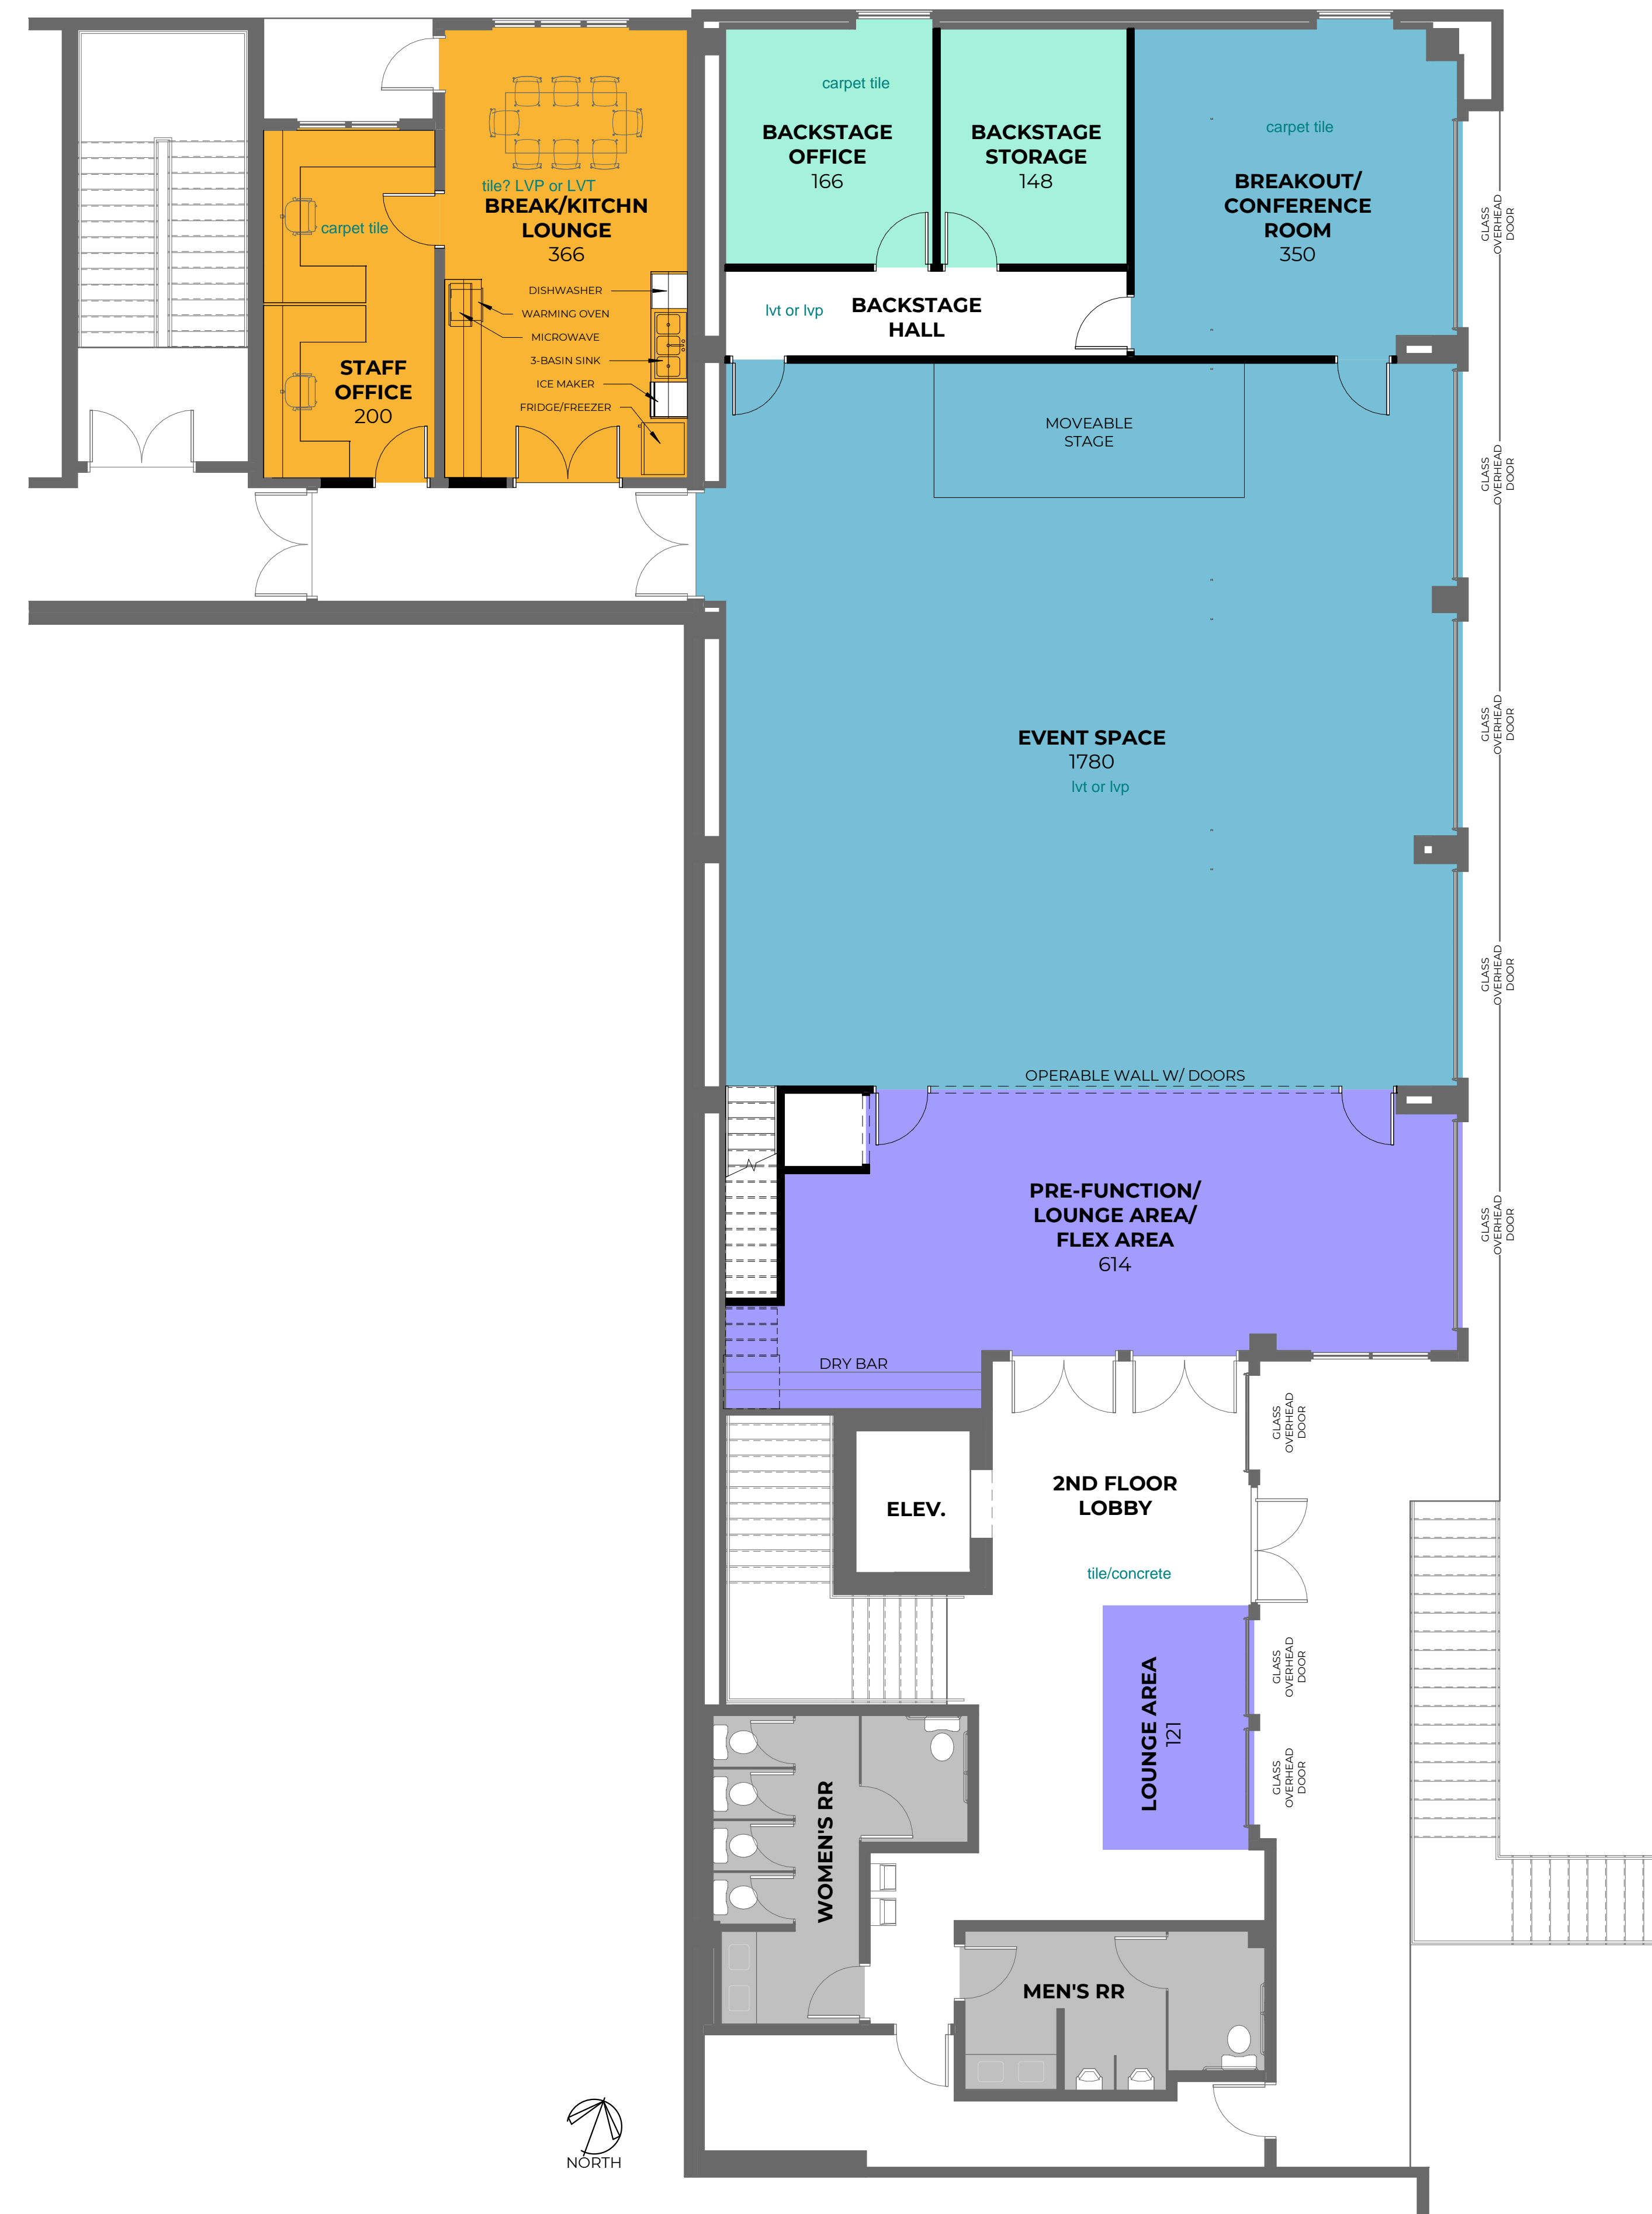

SUPERIOR CIVIC SPACE

SECOND FLOOR EVENT SPACE