




Know what's below. Call before you dig.

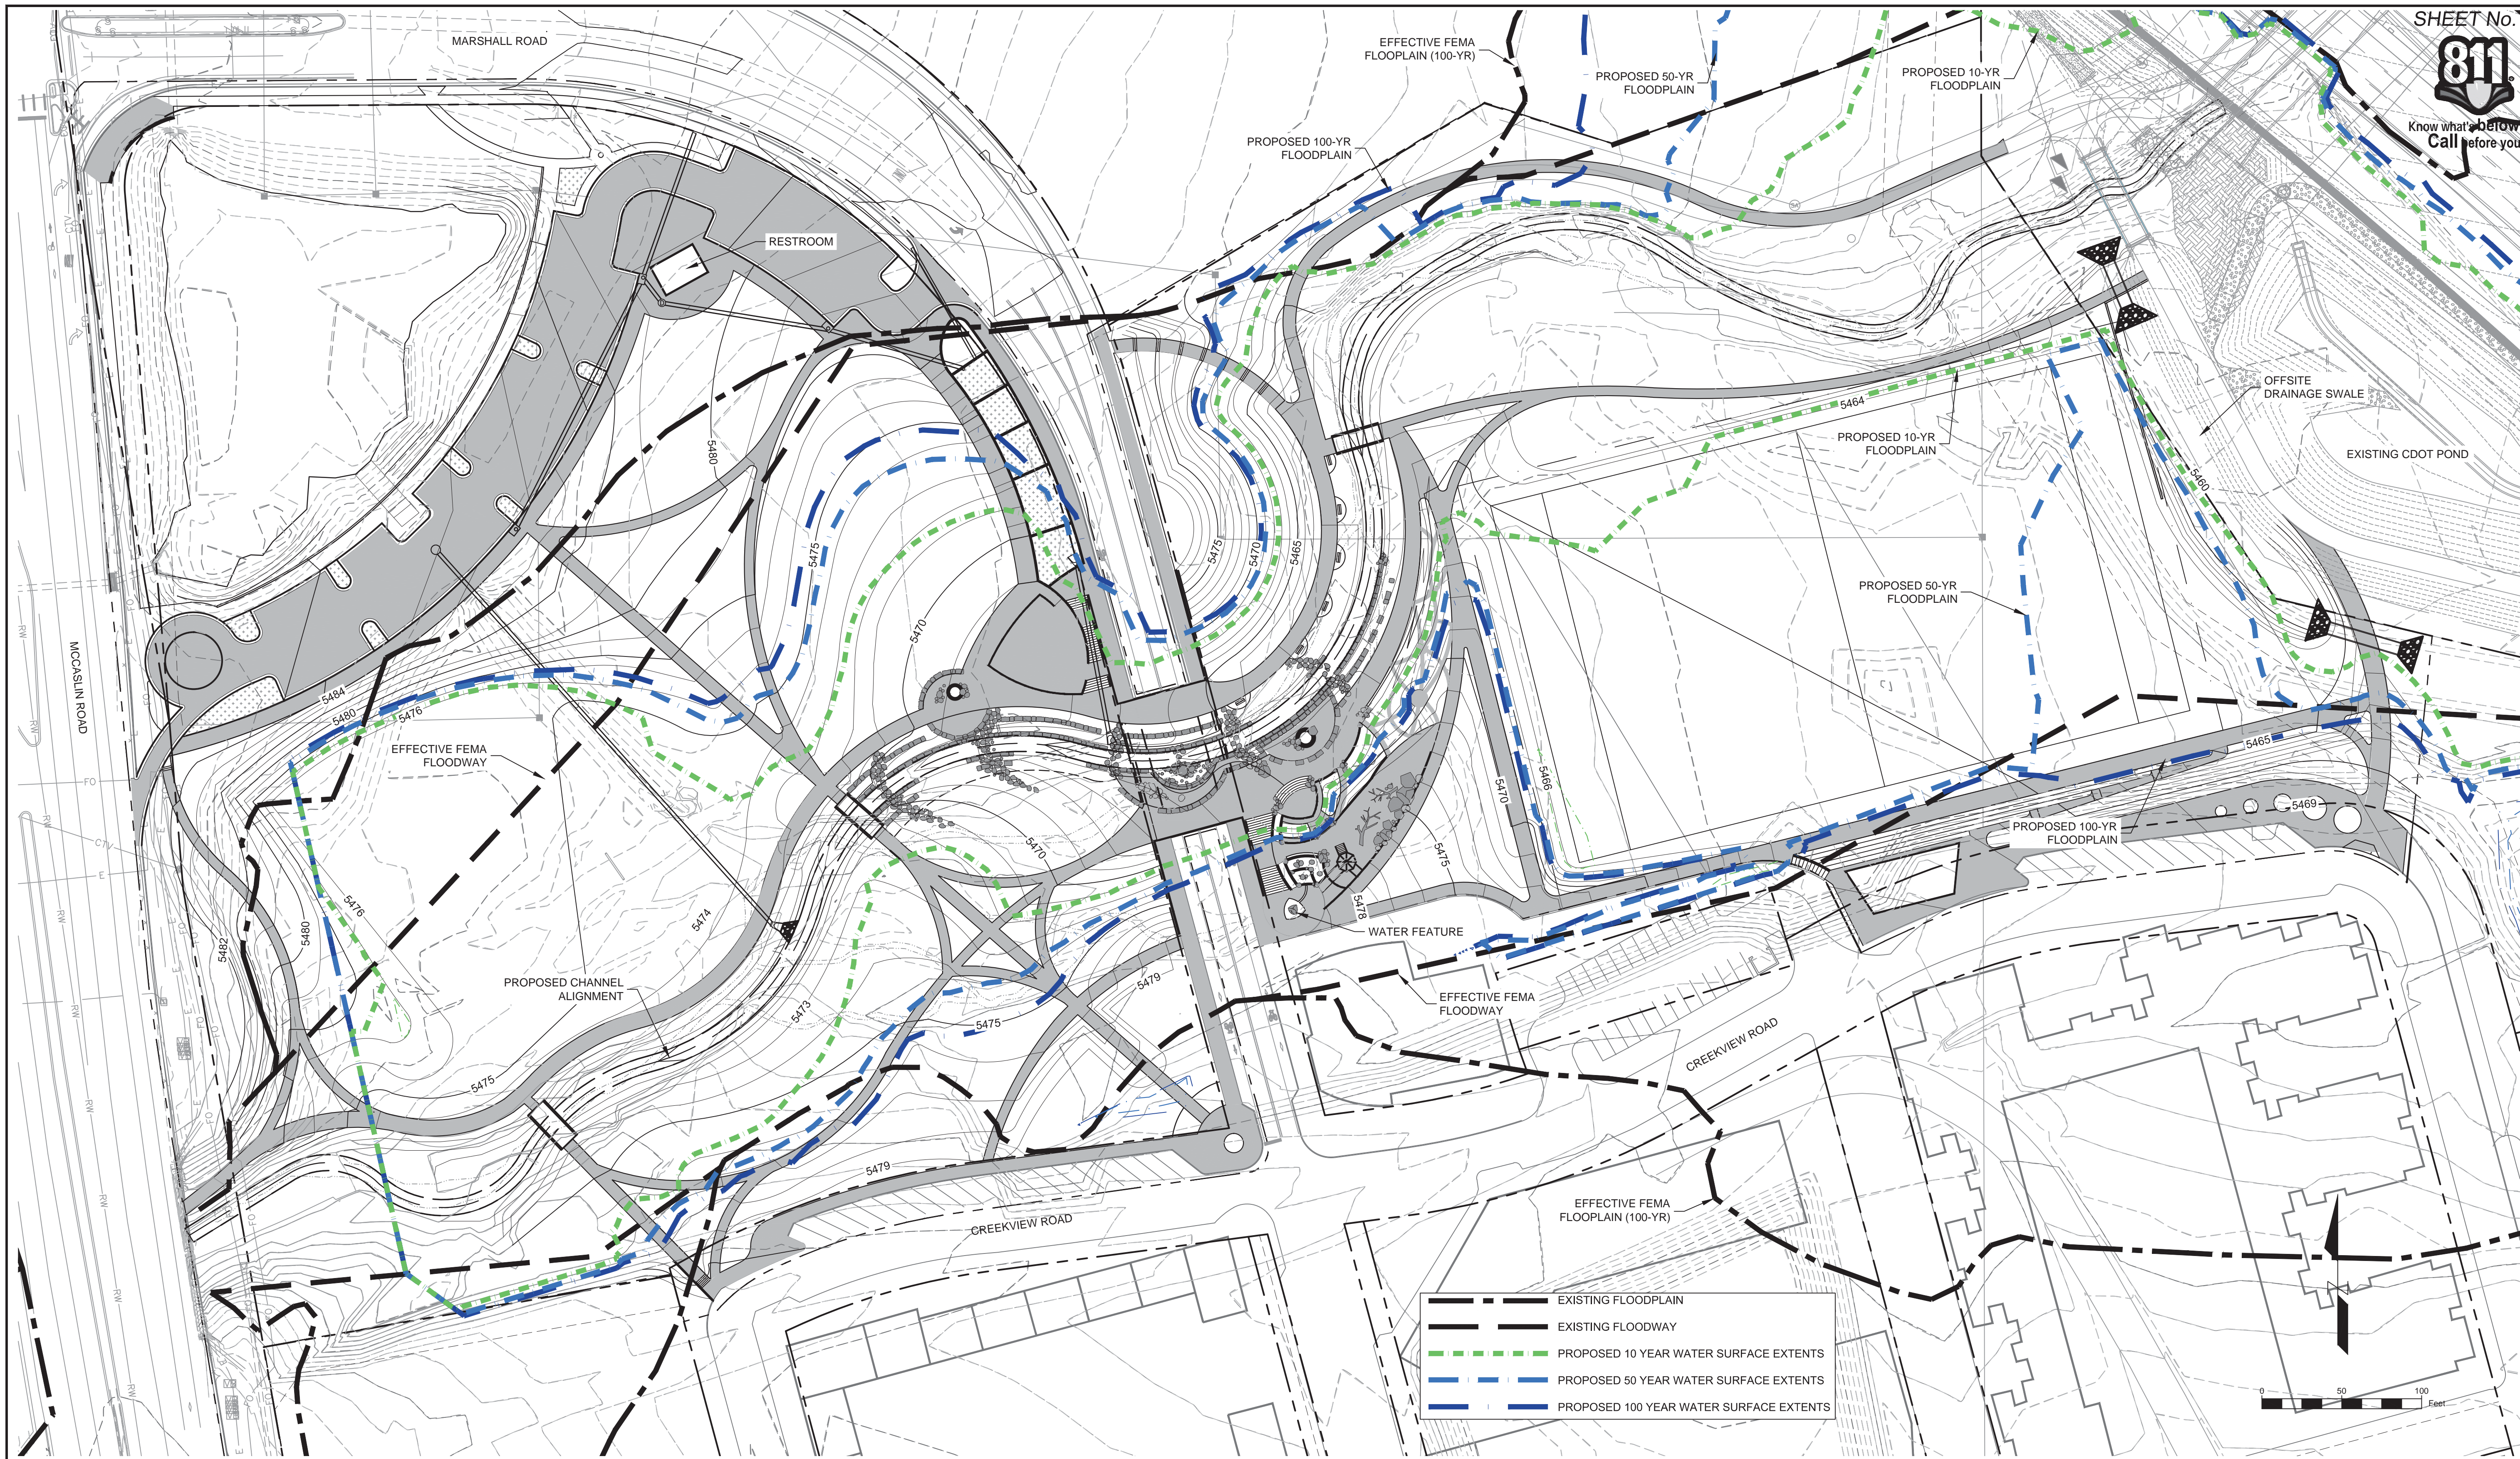

	EXISTING FLOODPLAIN
	EXISTING FLOODWAY
	PROPOSED 10 YEAR WATER SURFACE EXTENTS
	PROPOSED 50 YEAR WATER SURFACE EXTENTS
	PROPOSED 100 YEAR WATER SURFACE EXTENTS

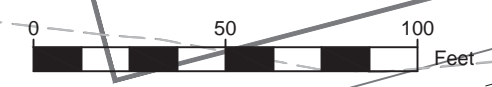


Exhibit B

REFERENCE DRAWINGS	No.	DATE	DESCRIPTION REVISIONS	BY
X-MDG22x34				
22800101px				
22800101 MASTERPLAN				
P-854-SITE_CREEK				
P-854-CONTOURS				
P-854-SITE				
P-854-PR UTILITIES				
P-854-SITE_WATER				
US36-Phase 2 Adjacent to STC				

FILE NAME:	DESCRIPTION
R:\16.854.001 (Superior Town Park)\Dwg\FDP - 1ST SUBMITTAL\STCP_FDP1_C100-FLOODPLAIN PLAN.dwg	COMPUTER FILE MANAGEMENT
CTB FILE: ---	
PLOT DATE: 8/26/2016 4:42 PM	
THIS DRAWING IS CURRENT AS OF PLOT DATE AND MAY BE SUBJECT TO CHANGE.	



SEAL
PRELIMINARY
 THIS DRAWING HAS NOT BEEN APPROVED BY GOVERNING AGENCIES AND IS SUBJECT TO CHANGE

SUPERIOR TOWN CENTER PARK FDP			
TOWN OF SUPERIOR SUPERIOR, COLORADO			
FLOODPLAIN MAP			
DESIGNED BY: IA	SCALE: 1"=50'	DATE ISSUED: 2016.08.26	DRAWING No.
CHECKED BY: IA	HORIZ: N/A	SHEET 11 OF 26	C-5